

NFPA 30B

Code for the Manufacture and Storage of Aerosol Products

2002 Edition



NFPA, 1 Batterymarch Park, PO Box 9101, Quincy, MA 02269-9101
An International Codes and Standards Organization

NFPA License Agreement

This document is copyrighted by the National Fire Protection Association (NFPA), 1 Batterymarch Park, Quincy, MA 02269-9101 USA.
All rights reserved.

NFPA grants you a license as follows: The right to download an electronic file of this NFPA document for temporary storage on one computer for purposes of viewing and/or printing one copy of the NFPA document for individual use. Neither the electronic file nor the hard copy print may be reproduced in any way. In addition, the electronic file may not be distributed elsewhere over computer networks or otherwise. The hard copy print may only be used personally or distributed to other employees for their internal use within your organization.

Copyright ©
National Fire Protection Association, Inc.
One Batterymarch Park
Quincy, Massachusetts 02269

IMPORTANT NOTICE ABOUT THIS DOCUMENT

NFPA codes, standards, recommended practices, and guides, of which the document contained herein is one, are developed through a consensus standards development process approved by the American National Standards Institute. This process brings together volunteers representing varied viewpoints and interests to achieve consensus on fire and other safety issues. While the NFPA administers the process and establishes rules to promote fairness in the development of consensus, it does not independently test, evaluate, or verify the accuracy of any information or the soundness of any judgments contained in its codes and standards.

The NFPA disclaims liability for any personal injury, property or other damages of any nature whatsoever, whether special, indirect, consequential or compensatory, directly or indirectly resulting from the publication, use of, or reliance on this document. The NFPA also makes no guaranty or warranty as to the accuracy or completeness of any information published herein.

In issuing and making this document available, the NFPA is not undertaking to render professional or other services for or on behalf of any person or entity. Nor is the NFPA undertaking to perform any duty owed by any person or entity to someone else. Anyone using this document should rely on his or her own independent judgment or, as appropriate, seek the advice of a competent professional in determining the exercise of reasonable care in any given circumstances.

The NFPA has no power, nor does it undertake, to police or enforce compliance with the contents of this document. Nor does the NFPA list, certify, test or inspect products, designs, or installations for compliance with this document. Any certification or other statement of compliance with the requirements of this document shall not be attributable to the NFPA and is solely the responsibility of the certifier or maker of the statement.

NOTICES

All questions or other communications relating to this document and all requests for information on NFPA procedures governing its codes and standards development process, including information on the procedures for requesting Formal Interpretations, for proposing Tentative Interim Amendments, and for proposing revisions to NFPA documents during regular revision cycles, should be sent to NFPA headquarters, addressed to the attention of the Secretary, Standards Council, National Fire Protection Association, 1 Batterymarch Park, P.O. Box 9101, Quincy, MA 02269-9101.

Users of this document should be aware that this document may be amended from time to time through the issuance of Tentative Interim Amendments, and that an official NFPA document at any point in time consists of the current edition of the document together with any Tentative Interim Amendments then in effect. In order to determine whether this document is the current edition and whether it has been amended through the issuance of Tentative Interim Amendments, consult appropriate NFPA publications such as the *National Fire Codes*® Subscription Service, visit the NFPA website at www.nfpa.org, or contact the NFPA at the address listed above.

A statement, written or oral, that is not processed in accordance with Section 5 of the Regulations Governing Committee Projects shall not be considered the official position of NFPA or any of its Committees and shall not be considered to be, nor be relied upon as, a Formal Interpretation.

The NFPA does not take any position with respect to the validity of any patent rights asserted in connection with any items which are mentioned in or are the subject of this document, and the NFPA disclaims liability for the infringement of any patent resulting from the use of or reliance on this document. Users of this document are expressly advised that determination of the validity of any such patent rights, and the risk of infringement of such rights, is entirely their own responsibility.

Users of this document should consult applicable federal, state, and local laws and regulations. NFPA does not, by the publication of this document, intend to urge action that is not in compliance with applicable laws, and this document may not be construed as doing so.

Licensing Policy

This document is copyrighted by the National Fire Protection Association (NFPA). By making this document available for use and adoption by public authorities and others, the NFPA does not waive any rights in copyright to this document.

1. Adoption by Reference—Public authorities and others are urged to reference this document in laws, ordinances, regulations, administrative orders, or similar instruments. Any deletions, additions, and changes desired by the adopting authority must be noted separately. Those using this method are requested to notify the NFPA (Attention: Secretary, Standards Council) in writing of such use. The term "adoption by reference" means the citing of title and publishing information only.

2. Adoption by Transcription—**A.** Public authorities with lawmaking or rule-making powers only, upon written notice to the NFPA (Attention: Secretary, Standards Council), will be granted a royalty-free license to print and republish this document in whole or in part, with changes and additions, if any, noted separately, in laws, ordinances, regulations, administrative orders, or similar instruments having the force of law, provided that: (1) due notice of NFPA's copyright is contained in each law and in each copy thereof; and (2) that such printing and republication is limited to numbers sufficient to satisfy the jurisdiction's lawmaking or rule-making process. **B.** Once this NFPA Code or Standard has been adopted into law, all printings of this document by public authorities with lawmaking or rule-making powers or any other persons desiring to reproduce this document or its contents as adopted by the jurisdiction in whole or in part, in any form, upon written request to NFPA (Attention: Secretary, Standards Council), will be granted a nonexclusive license to print, republish, and vend this document in whole or in part, with changes and additions, if any, noted separately, provided that due notice of NFPA's copyright is contained in each copy. Such license shall be granted only upon agreement to pay NFPA a royalty. This royalty is required to provide funds for the research and development necessary to continue the work of NFPA and its volunteers in continually updating and revising NFPA standards. Under certain circumstances, public authorities with lawmaking or rule-making powers may apply for and may receive a special royalty where the public interest will be served thereby.

3. Scope of License Grant—The terms and conditions set forth above do not extend to the index of this document.

(For further explanation, see the Policy Concerning the Adoption, Printing, and Publication of NFPA Documents, which is available upon request from the NFPA.)

Copyright © 2002, National Fire Protection Association, All Rights Reserved

NFPA 30B

Code for the

Manufacture and Storage of Aerosol Products

2002 Edition

This edition of NFPA 30B, *Code for the Manufacture and Storage of Aerosol Products*, was prepared by the Technical Committee on Aerosol Products, and acted on by NFPA at its May Association Technical Meeting held May 19–23, 2002, in Minneapolis, MN. It was issued by the Standards Council on July 19, 2002, with an effective date of August 8, 2002, and supersedes all previous editions.

This edition of NFPA 30B was approved as an American National Standard on July 19, 2002.

Origin and Development of NFPA 30B

Prior to the development of NFPA 30B, *Code for the Manufacture and Storage of Aerosol Products*, fire protection requirements for the storage of flammable aerosols were set forth in NFPA 30, *Flammable and Combustible Liquids Code*, where they were treated as Class IA flammable liquids. During the late 1970s and early to mid-1980s, because of both actual fire incidents and full-scale fire testing, it became apparent that flammable aerosol products presented a severe fire challenge. Industry initiatives led to further full-scale fire testing and, eventually, to the establishment of an NFPA Technical Committee Project specifically directed at providing fire protection guidance for both manufacturing facilities and storage facilities.

The Technical Committee on Aerosol Products began its work in January, 1988. The committee formed two task groups, one on manufacturing and another on storage, to draft the technical language of this document. The results of the intense efforts of the two task groups culminated with adoption of the first edition of NFPA 30B at the 1990 NFPA Annual Meeting.

The Technical Committee on Aerosol Products continued to work on improvements to NFPA 30B. The second edition was published in 1994 with several major revisions to clarify the document's requirements and to more accurately reflect the fire behavior of aerosol products, particularly with regard to the classification of aerosol products. The Technical Committee on Aerosol Products then continued its work, resulting in the 1998 edition — the third incarnation of NFPA 30B. Some of the improvements and revisions found in the 1998 edition included the following:

- (1) The scope of the document was clarified to preclude application to post-consumer processing of aerosol containers.
- (2) Additional chemical heat of combustion data were added to Appendix A to assist the user in classifying aerosol products.
- (3) Specific fire alarm component requirements were removed because they are adequately addressed by NFPA 72.
- (4) Section 3-12 was revised to require deflagration suppression system(s) in flammable propellant pump rooms.
- (5) Table 3-13 was revised to expand provisions for equipment interlocks.
- (6) Chapter 4 was reformatted to clarify the scope of each section.
- (7) Provisions for segregated aerosol storage in mercantile occupancies were clarified.
- (8) Definition of "net weight" was added to clarify permitted quantities of aerosol products.
- (9) Sprinkler design Tables 4-2(e) and 4-2(f) were consolidated into a new Table 4-3(e) and revised to incorporate ESFR ceiling sprinkler design criteria.

NFPA 30B implemented extensive revisions for the 2002 edition. A major testing effort has resulted in a complete revision of the wet-pipe sprinkler tables and their associated reference figures. The Technical Committee added to Chapter 6 twelve new tables (deleting the five tables from the 1998 edition) and five new figures demonstrating sprinkler configuration in accordance with the tables. The tables address palletized and solid pile storage, and rack storage, of Level 2 and Level 3, cartoned and uncartoned, aerosol products. Entire new sections on damage-limiting construction (5.3.4), fume incinerators (5.4.3), shrink-wrapping of aerosol products (5.14), and special protection design (7.4) were added. NFPA 30B has also been reformatted to conform to NFPA *Manual of Style* requirements including reorganization and renumbering of chapters, elimination of exceptions, deletion of non-enforceable language, and clarification of mandatory requirements.

Technical Committee on Aerosol Products

Michael J. Madden, *Chair*

Gage-Babcock & Associates, Inc., CA [SE]

Gerald J. Basta, Global Risk Consultants, Inc., IL [SE]

William A. Frauenheim, III, Diversified CPC

International, Inc., IL [M]

Rep. Consumer Specialty Products Association

David L. Fredrickson, S. C. Johnson & Son Inc., WI [M]

Rep. Consumer Specialty Products Association

Robert O. George, 3M Company, MN [U]

David Grandaw, Fenwal Safety Systems, Inc./Kidde PLC,
IL [M]

Edmund M. Kelly, Chubb Group of Insurance
Companies, FL [I]

James Koskan, SUPERVALU, Inc., MN [U]

Thomas J. Kramer, Schirmer Engineering Corporation,
IL [SE]

John A. LeBlanc, FM Global, MA [I]

Michael J. Nappi, Potomac Electric Power Company,
DC [U]

Rep. Edison Electric Institute

Martin J. Pabich, Underwriters Laboratories Inc., IL [RT]

Donald B. Pounder, Grinnell Corporation/Tyco, RI [M]

Rep. National Fire Sprinkler Association

Donald E. Rowson, Industrial Hydrocarbons, Inc.,
CA [SE]

Todd E. Schumann, Industrial Risk Insurers, IL [I]

George A. Seuss, Jr., Verlan Fire Insurance Company,
MD [I]

Thomas Siciliano, Jr., Reckitt & Colman, Inc., NJ [M]

Rodney P. Smith, Packaging Technologies, IA [M]

David C. Tabar, Sherwin-Williams Company, OH [M]

Jack Thacker, Allan Automatic Sprinkler Corp. of So.
California, CA [IM]

Rep. National Fire Sprinkler Association

William P. Thomas, Jr., TVA Fire and Life Safety, GA [U]

Rep. The Home Depot

Daniel J. Venier, Marsh USA, Inc., MI [I]

Alternates

Mark J. Aaby, Verlan Fire Insurance Company, MD [I]

(Alt. to G. A. Seuss)

Efrein Correa, Carter-Wallace, Inc., NJ [M]

(Alt. to D. L. Fredrickson)

Laura J. Dion, TVA Fire and Life Safety, Inc., WA [U]

(Alt. to W. P. Thomas)

D. Douglas Fratz, Consumer Specialty Products
Association, DC [M]

(Alt. to W. A. Frauenheim)

Pravinray D. Gandhi, Underwriters Laboratories Inc.,
IL [RT]

(Alt. to M. J. Pabich)

Rick Glenn, Gage-Babcock & Associates, Inc., IL [SE]

(Alt. to M. J. Madden)

Edward S. Goldhammer, Schirmer Engineering
Corporation, CA [SE]

(Alt. to T. J. Kramer)

Kenneth E. Isman, National Fire Sprinkler Association,
NY [IM]

(Alt. to J. Thacker)

Douglas J. Raymond, Sherwin-Williams Company, OH [M]

(Alt. to D. C. Tabar)

William A. Thornberg, Industrial Risk Insurers, CT [I]

(Alt. to T. E. Schumann)

Martin H. Workman, The Viking Corporation, MI [M]

(Alt. to D. B. Pounder)

Steven E. Younis, NFPA Staff Liaison

Committee Scope: This Committee shall have primary responsibility for documents on safeguarding against the fire and explosion hazards associated with the manufacturing, handling, and storage of aerosol products.

This list represents the membership at the time the Committee was balloted on the final text of this edition. Since that time, changes in the membership may have occurred. A key to classifications is found at the back of the document.

NOTE: Membership on a committee shall not in and of itself constitute an endorsement of the Association or any document developed by the committee on which the member serves.

Contents

Chapter 1 Administration	30B- 5	5.14 Shrink-Wrapping of Aerosol Products	30B-13
1.1 Scope	30B- 5	5.15 Aerosol Product Laboratories	30B-13
1.2 Purpose	30B- 5	Chapter 6 Storage in Warehouses and Storage Areas	30B-13
1.3 Application	30B- 5	6.1 Basic Requirements	30B-13
1.4 Retroactivity	30B- 5	6.2 Storage of Level 1 Aerosol Products	30B-13
1.5 Equivalency	30B- 5	6.3 Storage of Level 2 and Level 3 Aerosol Products	30B-14
1.6 Enforcement	30B- 5	Chapter 7 Mercantile Occupancies	30B-32
1.7 Classification of Aerosol Products	30B- 5	7.1 Sales Display Areas — Aerosol Storage Not Exceeding 2.4 m (8 ft) High	30B-32
1.8 Marking of Packages of Aerosol Products	30B- 6	7.2 Sales Display Areas — Aerosol Storage Exceeding 2.4 m (8 ft) High	30B-32
Chapter 2 Referenced Publications	30B- 6	7.3 Back Stock Storage Areas	30B-33
2.1 General	30B- 6	7.4 Special Protection Design	30B-33
2.2 NFPA Publications	30B- 6	Chapter 8 Operations and Maintenance	30B-34
2.3 Other Publications	30B- 6	8.1 Means of Egress	30B-34
Chapter 3 Definitions	30B- 6	8.2 Powered Industrial Trucks	30B-34
3.1 General	30B- 6	8.3 Control of Ignition Sources	30B-34
3.2 NFPA Official Definitions	30B- 6	8.4 Aisles	30B-35
3.3 General Definitions	30B- 6	8.5 Waste Disposal	30B-35
3.4 Definitions Specific to Chapter 5	30B- 8	8.6 Inspection and Maintenance	30B-35
Chapter 4 Basic Requirements	30B- 8	8.7 Static Electricity	30B-35
4.1 Site Requirements	30B- 8	Annex A Explanatory Material	30B-35
4.2 Building Construction	30B- 8	Annex B Mechanism of Fire Growth in Aerosol Containers	30B-40
4.3 Electrical Installations	30B- 9	Annex C Determining the Classification Level of Aerosol Products	30B-45
4.4 Heating Equipment	30B- 9	Annex D Flammability Labeling of Aerosol Products	30B-45
4.5 Flammable Liquids and Gases	30B- 9	Annex E Loss Experience	30B-45
4.6 Fire Protection	30B- 9	Annex F Chemical Heat of Combustion	30B-46
4.7 Fire Alarms	30B- 9	Annex G Sample Ordinance Adopting NFPA 30B	30B-50
4.8 Sources of Ignition	30B- 9	Annex H Informational References	30B-51
Chapter 5 Manufacturing Facilities	30B- 9	Index	30B-52
5.1 Scope	30B- 9		
5.2 Basic Requirements	30B- 9		
5.3 Building Construction	30B-10		
5.4 Ventilation	30B-10		
5.5 Electrical Equipment	30B-11		
5.6 Control of Static Electricity	30B-11		
5.7 Combustible Gas Detection Systems	30B-11		
5.8 Automatic Sprinkler Protection	30B-11		
5.9 Fixed Extinguishing Systems	30B-11		
5.10 Spill Control	30B-12		
5.11 Deflagration Suppression Systems	30B-12		
5.12 Equipment Interlocks	30B-12		
5.13 Process Operating Requirements	30B-12		

NFPA 30B

Code for the

Manufacture and Storage of Aerosol Products

2002 Edition

NOTICE: An asterisk (*) following the number or letter designating a paragraph indicates that explanatory material on the paragraph can be found in Annex A.

Changes other than editorial are indicated by a vertical rule beside the paragraph, table, or figure in which the change occurred. These rules are included as an aid to the user in identifying changes from the previous edition. Where one or more complete paragraphs have been deleted, the deletion is indicated by a bullet between the paragraphs that remain.

A reference in brackets [] following a section or paragraph indicates material that has been extracted from another NFPA document. As an aid to the user, Annex H lists the complete title and edition of the source documents for both mandatory and nonmandatory extracts. Editorial changes to extracted material consist of revising references to an appropriate division in this document or the inclusion of the document number with the division number when the reference is to the original document. Requests for interpretations or revisions of extracted text shall be sent to the appropriate technical committee.

Information on referenced publications can be found in Chapter 2 and Annex H.

Chapter 1 Administration

1.1 Scope.

1.1.1 This code shall apply to the manufacture, storage, and display of aerosol products as herein defined.

1.1.2* This code shall not apply to the manufacture, storage, and display of aerosol products that contain only a nonflammable base product and a nonflammable propellant.

1.1.3* This code shall not apply to the storage and display of containers whose contents are comprised entirely of LP-Gas products.

1.1.4 This code shall not apply to post-consumer processing of aerosol containers.

1.2* Purpose. The purpose of this code is to provide minimum requirements for the prevention and control of fires and explosions in facilities that manufacture, store, or display aerosol products.

1.3 Application.

1.3.1 Chapters 4, 5, and 8 shall apply to facilities or portions of facilities that manufacture aerosol products, including gas-filling, product-filling, and packaging operations.

1.3.2 Chapters 4, 6, and 8 shall apply to facilities or portions of facilities that store aerosol products, such as storage areas, storage rooms, and warehouses.

1.3.3 Chapters 4, 7, and 8 shall apply to the storage and display of aerosol products in mercantile occupancies.

1.4* Retroactivity.

1.4.1 The provisions of this code are considered necessary to provide a reasonable level of protection from loss of life and property from fire and explosion. They reflect situations and the state of the art at the time the code was issued.

1.4.2 Unless otherwise noted, it is not intended that the provisions of this code be applied to facilities, equipment, structures, or installations that were existing or approved for construction or installation prior to the effective date of the code, except in those cases where it is determined by the authority having jurisdiction that the existing situation involves a distinct hazard to life or adjacent property.

1.5 Equivalency. Nothing in this code is intended to prevent the use of systems, methods, or devices of equivalent or superior quality, strength, fire resistance, effectiveness, durability, and safety over those prescribed by this code, provided technical documentation is submitted to the authority having jurisdiction to demonstrate equivalency, and the system, method, or device is approved for the intended purpose.

1.6 Enforcement. This code shall be administered and enforced by the authority having jurisdiction designated by the governing authority. (See Annex G for sample wording for enabling legislation.)

1.7 Classification of Aerosol Products. See Annex F.

1.7.1 Aerosol products shall be classified by means of the calculation of their chemical or theoretical heats of combustion and shall be designated Level 1, Level 2, or Level 3 in accordance with 1.7.2 through 1.7.4 and Table 1.7.1.

Table 1.7.1 Aerosol Classification

If the chemical heat of combustion is		Aerosol Classification Level
>	≤	
0	8,600 Btu/lb (20 kJ/g)	1
8,600 Btu/lb (20 kJ/g)	13,000 Btu/lb (30 kJ/g)	2
13,000 Btu/lb (30 kJ/g)	—	3

1.7.1.1 In lieu of classification by means of the chemical heats of combustion, aerosol products shall be permitted to be classified by means of data obtained from properly conducted full-scale fire tests that utilize a 12-pallet test array.

1.7.1.2 The fire tests shall be conducted at an approved testing laboratory. (See Annex C for information on the 12-pallet test array.)

1.7.2 Level 1 Aerosol Products. Level 1 aerosol products are those with a total chemical heat of combustion that is less than or equal to 20 kJ/g (8600 Btu/lb).

1.7.3 Level 2 Aerosol Products. Level 2 aerosol products are those with a total chemical heat of combustion that is greater than 20 kJ/g (8600 Btu/lb), but less than or equal to 30 kJ/g (13,000 Btu/lb).

1.7.4 Level 3 Aerosol Products. Level 3 aerosol products are those with a total chemical heat of combustion that is greater than 30 kJ/g (13,000 Btu/lb).

1.8 Marking of Packages of Aerosol Products.

1.8.1 Manufacturers of aerosol products shall ensure that all cartons or packages of aerosol products are identified on at least one side with the classification of the aerosol products contained therein, in accordance with Section 1.7.

1.8.2 Cartons or packages shall be clearly marked as follows:

Level ____ Aerosols

Chapter 2 Referenced Publications

2.1 General. The documents or portions thereof listed in this chapter are referenced within this code and shall be considered part of the requirements of this document.

2.2 NFPA Publications. National Fire Protection Association, 1 Batterymarch Park, P.O. Box 9101, Quincy, MA 02269-9101.

NFPA 10, *Standard for Portable Fire Extinguishers*, 2002 edition.

NFPA 11, *Standard for Low-, Medium-, and High-Expansion Foam*, 2002 edition.

NFPA 12, *Standard on Carbon Dioxide Extinguishing Systems*, 2000 edition.

NFPA 12A, *Standard on Halon 1301 Fire Extinguishing Systems*, 1997 edition.

NFPA 13, *Standard for the Installation of Sprinkler Systems*, 2002 edition.

NFPA 14, *Standard for the Installation of Standpipe, Private Hydrant, and Hose Systems*, 2000 edition.

NFPA 16, *Standard for the Installation of Foam-Water Sprinkler and Foam-Water Spray Systems*, 1999 edition.

NFPA 17, *Standard for Dry Chemical Extinguishing Systems*, 2002 edition.

NFPA 20, *Standard for the Installation of Stationary Pumps for Fire Protection*, 1999 edition.

NFPA 22, *Standard for Water Tanks for Private Fire Protection*, 1998 edition.

NFPA 24, *Standard for the Installation of Private Fire Service Mains and Their Appurtenances*, 2002 edition.

NFPA 30, *Flammable and Combustible Liquids Code*, 2000 edition.

NFPA 31, *Standard for the Installation of Oil-Burning Equipment*, 2001 edition.

NFPA 45, *Standard on Fire Protection for Laboratories Using Chemicals*, 2000 edition.

NFPA 54, *National Fuel Gas Code*, 2002 edition.

NFPA 58, *Liquefied Petroleum Gas Code*, 2001 edition.

NFPA 69, *Standard on Explosion Prevention Systems*, 2002 edition.

NFPA 70, *National Electrical Code*[®], 2002 edition.

NFPA 72[®], *National Fire Alarm Code*[®], 2002 edition.

NFPA 80, *Standard for Fire Doors and Fire Windows*, 1999 edition.

NFPA 85, *Boiler and Combustion Systems Hazards Codes*, 2001 edition.

NFPA 86, *Standard for Ovens and Furnaces*, 1999 edition.

NFPA 90A, *Standard for the Installation of Air-Conditioning and Ventilating Systems*, 2002 edition.

NFPA 101[®], *Life Safety Code*[®], 2000 edition.

NFPA 230, *Standard for the Fire Protection of Storage*, 1999 edition.

NFPA 505, *Fire Safety Standard for Powered Industrial Trucks Including Type Designations, Areas of Use, Conversions, Maintenance, and Operation*, 2002 edition.

NFPA 2001, *Standard on Clean Agent Fire Extinguishing Systems*, 2000 edition.

2.3 Other Publications.

2.3.1 ANSI Publication. American National Standards Institute, Inc., 11 West 42nd Street, 13th Floor, New York, NY 10036.

ANSI/ASME B56.1-1993, *Safety Standard for Low-Lift and High-Lift Trucks*.

2.3.2 ASTM Publications. American Society for Testing and Materials, 100 Barr Harbor Drive, West Conshohocken, PA 19428-2959.

ASTM A 47/A 47M, *Standard Specification for Ferritic Malleable Iron Castings*, 1999 edition.

ASTM A 48/A 48M, *Standard Specification for Gray Iron Castings*, 2000 edition.

ASTM A 395/A 395M, *Standard Specification for Ferritic Ductile Iron Pressure-Retaining Castings for Use at Elevated Temperatures*, 1999 edition.

ASTM A 536-84 (e1), *Standard Specification for Ductile Iron Castings*, 1999 edition.

Chapter 3 Definitions

3.1 General. The definitions contained in this chapter shall apply to the terms used in this code. Where terms are not included, common usage of the terms shall apply.

3.2 NFPA Official Definitions.

3.2.1* Approved. Acceptable to the authority having jurisdiction.

3.2.2* Authority Having Jurisdiction (AHJ). The organization, office, or individual responsible for approving equipment, materials, an installation, or a procedure.

3.2.3* Code. A standard that is an extensive compilation of provisions covering broad subject matter or that is suitable for adoption into law independently of other codes and standards.

3.2.4 Shall. Indicates a mandatory requirement.

3.2.5 Should. Indicates a recommendation or that which is advised but not required.

3.3 General Definitions.

3.3.1* Aerosol. A product that is dispensed from an aerosol container by a propellant.

3.3.2* Aerosol Container. A metal can, up to a maximum size of 1000 ml (33.8 fl oz), or a glass or plastic bottle, up to a maximum size of 118 ml (4 fl oz), that is designed and intended to dispense an aerosol.

3.3.3* Aerosol Propellant. The liquefied or compressed gas that expels the contents from an aerosol container when the valve is actuated. A propellant is considered flammable if it forms a flammable mixture with air or if a flame is self-propagating in a mixture of the propellant and air.

3.3.4 Back Stock Area. The area of a mercantile occupancy that is physically separated from the sales area and not intended to be accessible to the public.

3.3.5* Base Product (Concentrate). The contents of an aerosol container, excluding the propellant.

3.3.6 Basement. A story of a building or a structure having one-half or more of its height below ground level on any side and to which access for emergency incident mitigation purposes is unduly restricted. [30:1.6]

3.3.7 Bonding. The process of connecting two or more conductive objects together by means of a conductor.

3.3.8 Carton. A cardboard or fiberboard box that encloses a product.

3.3.9* Cold Filling. The pressurizing of an aerosol container by cooling the propellant (and sometimes the product) below its boiling point and transferring it into the aerosol container before the valve is put in place. The operation is usually carried out at atmospheric pressure (that is, high pressure is not needed).

3.3.10 Combustion Efficiency. The ratio of chemical heat of combustion to theoretical heat of combustion.

3.3.11 Damage-Limiting Construction. Any set of construction elements which will act to limit damage from an explosion, including open structures, pressure relieving construction, or pressure resistant construction. These features can be individual or in combination.

3.3.12 Encapsulated. A method of packaging that consists of a plastic sheet that completely encloses the sides and top of a pallet load that contains a combustible commodity or a combustible package or a group of combustible commodities or combustible packages; combustible commodities that are individually wrapped in plastic sheeting and stored exposed in a pallet load. Totally noncombustible commodities on wood pallets that are enclosed only by a plastic sheet as described are not covered under this definition. Banding (i.e., stretch-wrapping around only the sides of a pallet load) is not considered to be encapsulation. Where there are holes or voids in the plastic or water-proof cover on the top of the carton that exceed more than half the area of the cover, the term encapsulated shall not apply. The term encapsulated does not apply to plastic-enclosed products or packages inside a large, non-plastic, enclosed container. [230:1.4]

3.3.13 Fire Area. An area of a building separated from the remainder of the building by construction that has a fire-resistance rating of at least 1 hour and that has all communicating openings properly protected by an assembly that has a fire protection rating of at least 45 minutes.

3.3.14 Flammable Propellant. See *Aerosol Propellant*.

3.3.15 Grounding (Earthing). The process of connecting one or more conductive objects to the ground, and is a specific form of bonding. The words Bonded or Grounded, as they are used in the text, must be understood to mean either that a bond or ground as defined has been deliberately applied, or that an electrically conductive path having a resistance adequately low for the intended purpose (usually 10^6 ohms or less) is inherently present by the nature of the installation.

3.3.16 Heat of Combustion.

3.3.16.1 Chemical Heat of Combustion (Hc). The amount of heat released, in kJ/g (Btu/lb), when a substance is oxidized to yield stable end products, including water as a vapor, as measured under actual fire conditions in a normal ambient (air) atmosphere.

3.3.16.2 Theoretical Heat of Combustion. The amount of heat released, in kJ/g (Btu/lb), when a substance is completely oxidized to yield stable end products, including water as a vapor, as measured using an oxygen bomb calorimeter. Alternatively, the theoretical heat of combustion can be calculated from heat of formation data, heat of combustion data, or molecular calculation data as reported in the literature and assuming all products are in the vapor state.

3.3.17 Horizontal Barrier. A solid barrier in the horizontal position covering the entire rack, including all flue spaces at certain height increments, to prevent vertical fire spread.

3.3.18 Liquids.

3.3.18.1* Combustible Liquid. A liquid having a flash point at or above 37.8°C (100°F). Combustible liquids shall be subdivided as follows: Class II liquids shall include those having closed cup flash points at or above 37.8°C (100°F) and below 60°C (140°F); Class IIIA liquids shall include those having closed cup flash points at or above 60°C (140°F) and below 93°C (200°F); Class IIIB liquids shall include those having closed cup flash points at or above 93°C (200°F).

3.3.18.2* Flammable Liquid. A liquid that has a closed-cup flash point below 37.8°C (100°F) and a maximum vapor pressure of 2068 mm Hg (40 psia) at 37.8°C (100°F). [30:1.6]

3.3.18.3 Unstable Liquid. A liquid that, in the pure state or as commercially produced or transported, will vigorously polymerize, decompose, undergo condensation reaction, or become self-reactive under conditions of shock, pressure, or temperature.

3.3.19 Mercantile Occupancy. The occupancy or use of a building or structure or that portion thereof used for the wholesale or retail display, storage, and merchandising of goods or wares. [30:1.6]

3.3.20* Net Weight. Total weight of base product and propellant as indicated on aerosol container label.

3.3.21 Packaging Types.

3.3.21.1 Packaging Type — Cartoned. Aerosol cans packaged in at least a single layer of corrugated cardboard. The cardboard must cover at least the top, bottom, and two complete sides of the unit. The two other sides must be at least 60% covered.

3.3.21.2 Packaging Type — Display Cut. Aerosol cans packaged in at least a single layer of corrugated cardboard where the top and parts of the face and sides of the carton have been removed for retail sales.

3.3.21.3 Packaging Type — Uncartoned. Aerosol cans arranged on slip sheets or trays shrink-wrapped together in packs on a pallet or packaging that does not meet the definition of cartoned.

3.3.22 Protection for Exposures. Fire protection for structures on property adjacent to an aerosol product manufacturing or storage facility. Fire protection for such structures shall be acceptable where located either within the jurisdiction of

any public fire department or adjacent to plants having private fire brigades capable of providing cooling water streams on the adjacent property.

3.3.23* Rack. Any combination of vertical, horizontal, and diagonal structural members that support stored materials or commodities.

3.3.24 Sales Display Area. The area of a mercantile occupancy that is open to the public for the purpose of viewing and purchasing goods, wares, and merchandise. Individuals are free to circulate among the items, which are typically displayed on shelves, racks, or on the floor.

3.3.25 Separate Inside Storage Area. A room or building used for the storage of aerosol products and separated from other occupancies.

3.3.25.1 Separate Inside Storage Area — Attached Building. A building that has only one common wall with a building that has other occupancies.

3.3.25.2 Separate Inside Storage Area — Cut-Off Room. A room within a building that has at least one exterior wall.

3.3.25.3 Separate Inside Storage Area — Fenced Enclosure. A segregated area meeting the requirements of 6.3.8.2.2.

3.3.25.4 Separate Inside Storage Area — Inside Room. A room totally enclosed within a building and having no exterior walls.

3.3.26 Shelf Storage. Storage on structures that are less than 0.75 m (2½ ft) deep, with shelves usually 0.6 m (2 ft) to 0.9 m (3 ft) apart vertically and seldom exceeding 4.5 m (15 ft) in total height.

3.3.27 Solid Shelving. Shelving that is solid, slatted, or of other construction, that is located in racks, and that obstructs sprinkler discharge down into the racks.

3.3.28 Sprinklers.

3.3.28.1 Early Suppression Fast-Response (ESFR) Sprinklers. A type of fast-response sprinkler listed for its capability to provide fire suppression of specific high-challenge fire hazards.

3.3.28.2 Face Sprinklers. Standard sprinklers located in transverse flue spaces along the aisle or in the rack, within 0.46 m (1½ ft) of the aisle face of storage and used to oppose vertical development of fire on the external face of storage.

3.3.29 Warehouse.

3.3.29.1 Aerosol Warehouse. A detached building or a separate portion of a building used for the storage, shipping, and receiving of aerosol products.

3.3.29.2 General-Purpose Warehouse. A detached building or a separate portion of a building used only for the storage, shipping, and receiving of mixed commodities.

3.4 Definitions Specific to Chapter 5.

3.4.1 Base Product Filler (Concentrate Filler). A machine used to fill the aerosol container with the base product prior to addition of the propellant.

3.4.2* Button Tipper (Actuator Placer). The machine that places the valve actuator (spray tip) onto the aerosol container after the base product has been added.

3.4.3 Fume Incinerator. Any separate or independent combustion equipment or device that entrains the process exhaust for the purpose of direct thermal or catalytic destruction, which can include heat recovery.

3.4.4 Local Ventilation. A ventilation system whose exhaust inlet is located close to the point of vapor release so as to remove the vapor from the point of release.

3.4.5 Propellant Charging Pump (Charging Pump). A pump used to boost the liquid propellant to the pressure required by the propellant filler, usually 2070 to 8280 kPa (300 to 1200 psi). Tank farm transfer pumps normally supply the suction side of the propellant charging pump at pressures of 100 to 690 kPa (15 to 100 psi) above the propellant's vapor pressure.

3.4.6 Propellant Charging Room (Gas House, Gassing Room). Any room or enclosure in which the propellant is added to the aerosol containers. The definition includes prefabricated gas houses and enclosures.

3.4.7* Propellant Filler (Gasser, Propellant Charger). A machine that adds the propellant to the aerosol container.

3.4.8 Pump Room. A room or enclosure outside the propellant charging rooms in which flammable propellant charging pumps and, in some cases, vacuum pumps are located.

3.4.9 Reject Container Receptacle. A receptacle used to store scrap, partially filled, or fully filled aerosol containers prior to disposal.

3.4.10* Test Bath (Hot Tank, Water Bath). A water tank in which pressurized aerosol containers are tested to verify the container strength and to detect leaks by immersion in water.

3.4.11 Vacuum Pump. A pump used to evacuate the head space (above the base product) of an aerosol container prior to addition of the propellant.

3.4.12 Valve Crimper (Crimper). A machine that seals the valve cup or valve ferrule to the aerosol container.

Chapter 4 Basic Requirements

4.1 Site Requirements. Distances between buildings used for the manufacture or storage of aerosol products and adjacent buildings or property lines that are or can be built upon shall be based on sound engineering principles.

4.2 Building Construction.

4.2.1 Openings in fire walls or fire barriers shall be kept to a minimum.

4.2.1.1 All openings (i.e., personnel doorways, ductwork, conveyor line, etc.) shall be protected with automatic-closing or self-closing fire doors or dampers.

4.2.1.2 Fire doors shall be installed in accordance with NFPA 80, *Standard for Fire Doors and Fire Windows*.

4.2.1.3 Fire dampers shall be installed in accordance with manufacturer's instructions and NFPA 90A, *Standard for the Installation of Air-Conditioning and Ventilating Systems*.

4.2.2 Means of Egress.

4.2.2.1 Means of egress shall comply with applicable provisions of NFPA 101®, *Life Safety Code*®.

4.2.2.2 The design and construction of conveyor lines and other physical obstacles, such as in the flammable propellant charging and pump rooms, shall not allow entrapment of personnel and shall provide for direct access to exits.

4.3 Electrical Installations.

4.3.1 All electrical equipment and wiring, including heating equipment, shall be installed in accordance with NFPA 70, *National Electrical Code*[®].

4.3.1.1 Electrical equipment and wiring in areas where flammable liquids or flammable gases are handled shall meet the additional requirements of Articles 500 and 501 of NFPA 70, *National Electrical Code*.

4.3.2 Aerosol product storage and display areas shall be considered unclassified for purposes of electrical installation.

4.4 Heating Equipment. Heating equipment shall be installed in accordance with the applicable requirements of the following:

- (1) NFPA 31, *Standard for the Installation of Oil-Burning Equipment*
- (2) NFPA 54, *National Fuel Gas Code*
- (3) NFPA 58, *Liquefied Petroleum Gas Code*
- (4) NFPA 85, *Boiler and Combustion Systems Hazards Codes*

4.5 Flammable Liquids and Gases. Areas in which flammable liquids and flammable gases are handled or stored shall meet the applicable requirements of the following:

- (1) NFPA 30, *Flammable and Combustible Liquids Code*
- (2) NFPA 58, *Liquefied Petroleum Gas Code*

4.6 Fire Protection.

4.6.1 Automatic Sprinkler Protection. Installations of automatic sprinklers, where required by this code, shall be installed in accordance with NFPA 13, *Standard for the Installation of Sprinkler Systems*, and the provisions of this code.

4.6.2 Standpipe and Hose System. Installations of standpipe and hose systems, where required by this code, shall be designed and installed in accordance with NFPA 14, *Standard for the Installation of Standpipe, Private Hydrant, and Hose Systems*, and with the provisions of this code. Only combination or spray hose nozzles shall be used.

4.6.3 Portable Fire Extinguishers. Fire extinguishers shall be provided in accordance with NFPA 10, *Standard for Portable Fire Extinguishers*.

4.6.4 Water Supplies.

4.6.4.1 In addition to the water supply requirements for automatic sprinkler systems, a minimum requirement for hose stream supply for combined inside and outside hose streams shall be provided in accordance with one of the following:

- (1) 1900 L/min (500 gpm) for buildings protected with spray and/or large drop sprinkler protection
- (2) 950 L/min (250 gpm) for buildings protected with ESFR sprinkler protection
- (3) 3800 L/min (1000 gpm) for buildings without automatic sprinkler protection

4.6.4.1.1 The water supply shall be sufficient to provide the required hose stream demand for a minimum duration of 2 hours.

4.6.4.1.2 The water supply system shall be designed and installed in accordance with NFPA 24, *Standard for the Installation of Private Fire Service Mains and Their Appurtenances*.

4.6.4.1.3 The water supply requirements shall be permitted as modified by the provisions of this code.

4.6.4.2 Installations of fire pumps and tanks that are needed to supply the required fire protection water shall be installed in accordance with NFPA 20, *Standard for the Installation of Stationary Pumps for Fire Protection*, and NFPA 22, *Standard for Water Tanks for Private Fire Protection*.

4.7 Fire Alarms. Fire alarm systems shall be installed, tested, and maintained in accordance with applicable requirements of NFPA 72[®], *National Fire Alarm Code*[®].

4.8 Sources of Ignition.

4.8.1 In areas where flammable gases or flammable vapors might be present, precautions shall be taken to prevent ignition by eliminating or controlling sources of ignition.

4.8.2 Sources of ignition include, but are not limited to, the following:

- (1) Open flames
- (2) Lightning
- (3) Hot surfaces
- (4) Radiant heat
- (5) Smoking
- (6) Cutting and welding
- (7) Spontaneous ignition
- (8) Frictional heat or sparks
- (9) Static electricity
- (10) Electrical arcs and sparks
- (11) Stray currents
- (12) Ovens, furnaces, and other heating equipment
- (13) Automotive vehicles
- (14) Material-handling equipment

Chapter 5 Manufacturing Facilities

5.1* Scope. This chapter shall apply to the manufacture of aerosol products.

5.2 Basic Requirements.

5.2.1 Manufacturing buildings shall be located at least 8 m (25 ft) from the nearest property line that is or can be built upon.

5.2.2 Flammable propellant storage tanks shall be located in accordance with the provisions of NFPA 58, *Liquefied Petroleum Gas Code*.

5.2.3 Flammable and combustible liquids shall be stored in accordance with the provisions of NFPA 30, *Flammable and Combustible Liquids Code*.

5.2.4 Separation of Flammable Propellant Charging and Pump Rooms.

5.2.4.1 Flammable propellant charging and pump rooms shall be separated from adjacent buildings or structures by noncommunicating walls or by a distance of at least 1.5 m (5 ft), and from inside areas by noncommunicating walls.

5.2.4.2 Flammable propellant charging and pump rooms shall be separated from flammable propellant storage tanks and from flammable and combustible liquids storage by a distance of at least 8 m (25 ft).

5.3* Building Construction.

5.3.1 Buildings or structures involved in the manufacturing of aerosol products shall have no basement or any space below the finish floor of the ground level.

5.3.1.1 Subject to the approval of the authority having jurisdiction, buildings or structures shall be permitted to have basements or below-ground level areas provided they are ventilated at a minimum flow rate of $0.3 \text{ m}^3/\text{min}\cdot\text{m}^2$ ($1 \text{ ft}^3/\text{min}\cdot\text{ft}^2$) of floor area and provided the nearest entrance or access point is located at least 15.1 m (50 ft) in any direction from the nearest point of the gas house.

5.3.2 Flammable propellant charging operations shall be limited to the ground floor.

5.3.3 Flammable propellant charging and pump rooms shall be classified as High Hazard Areas, as defined by NFPA 101, *Life Safety Code*.

5.3.4 Damage-Limiting Construction.

5.3.4.1* New flammable propellant charging rooms, flammable propellant pump rooms, and rooms in which Class IA liquids or unstable liquids are handled shall be designed to direct flame, combustion gases, and pressures resulting from deflagration away from important buildings or occupied areas through the use of damage-limiting construction. The damage-limiting construction shall be in accordance with recognized standards and shall be subject to the authority having jurisdiction.

5.3.4.1.1 Existing rooms that cannot be designed to direct flame, combustion gases, and pressures resulting from a deflagration away from important buildings or other occupied areas shall be designed to control the deflagration to the room of origin using techniques provided in NFPA 69, *Standard on Explosion Prevention Systems*.

5.3.4.2 The walls, roof, and all structural members shall be designed to withstand a static pressure of at least five times the release pressure of the deflagration vent closure, but in no case less than 4.8 kPa (100 lb/ft²).

5.3.4.3 Walls, floors, ceilings, or roofs of flammable propellant charging and pump rooms not used for deflagration relief venting shall be constructed of noncombustible materials.

5.3.5 Deflagration venting shall be provided in all new construction of the following areas:

- (1) Flammable propellant charging rooms
- (2) Flammable propellant pump rooms
- (3) Areas in which Class IA liquids or unstable liquids are handled

5.3.5.1* Deflagration venting shall be designed at a ratio of not less than 0.09 m^2 (1 ft^2) of vent area for 0.85 m^3 (30 ft^3) of room volume.

5.3.5.2 Deflagration vents shall relieve to a safe location to avoid injury to personnel and to minimize property damage.

5.3.5.3 In existing rooms where deflagration venting cannot be installed, a deflagration suppression system that meets the requirements of NFPA 69, *Standard on Explosion Prevention Systems*, shall be installed.

5.4 Ventilation.

5.4.1* Mechanical exhaust ventilation shall be provided for flammable concentrate-filling areas and for flammable pro-

pellant charging and pump rooms in accordance with 5.4.2 or 5.4.4, as applicable.

5.4.1.1 Ventilation systems shall include exhaust systems and make-up air systems.

5.4.2 Mechanical exhaust ventilation for the flammable propellant charging and pump rooms shall meet the following requirements.

(A) The ventilation shall be nonrecirculating.

(B) Make-up air shall be taken from areas where flammable vapors are not present.

(C) Air inlets and outlets shall be located so that air flows uniformly across the floor of the room. The bottom of the air inlets and outlets shall be no more than 0.15 m (0.5 ft) above the floor.

(D)* The required rate of ventilation shall be determined by the following formula:

$$VR = \frac{(100 - LEL)(V)(R)}{(DL)(LEL)}$$

where:

VR = required ventilation flow rate, ft³/min (m³/hr)
(Note: To convert ft³/min to m³/hr, multiply VR by 1.70.)

LEL = lower explosive limit of the specific propellant being used, percent by volume

V = volume of vapor produced per unit volume of liquid propellant, ft³/gal (m³/L)

R = estimated volume of propellant lost during normal filling operations plus 20 percent for occasional system leakage, gal/min (L/hr)

DL = design level, which is the ratio of the desired allowable vapor concentration, in percent by volume, to the lower explosive limit, as defined above (Normally, DL is not more than 0.1.)

Exception: Where provided at all propellant fillers and subject to the approval of the authority having jurisdiction, local exhaust ventilation shall be permitted to replace up to 75 percent of the volumetric flow rate of the ventilation required by 5.4.2. In no case shall the ventilation rate be less than one air change per minute.

(E) Emergency ventilation shall be activated automatically at not more than 20 percent of the LEL. It shall be designed to provide 150 percent of the air flow rate determined in 5.4.2(D) or two air changes per minute, whichever is greater.

(F)* Exhaust discharge stacks shall be separated horizontally by at least 3 m (10 ft) from make-up air intakes and shall terminate at least 3 m (10 ft) above the roof and at least 1 m (3 ft) above any other building within 7.6 m (25 ft).

(G) Exhaust ventilation air flow shall be monitored so as to enable automatic shutdown of the propellant-filling line in the event of failure of the ventilation system.

(H) All fan blades utilized by the exhaust and make-up air systems shall be nonsparking.

(I) The room shall be maintained at a negative pressure in relation to the ambient air.

5.4.3 Fume Incinerators.

5.4.3.1 Where installed, fume incinerators used to destroy combustible vapors and gases in exhaust ventilation shall be

designed and installed in accordance with NFPA 86, *Standard for Ovens and Furnaces*.

5.4.3.2 Where fume incinerators are used, the duct system conveying the vapors shall be monitored by an approved combustible gas detection system.

5.4.3.3 Annunciation of the combustible gas detection system shall occur upon detection of 25 percent of the LEL of the combustible gas.

5.4.3.4 Detection of 50 percent of the LEL of the combustible gas shall activate diverters to direct the vapors to a safe location outdoors.

5.4.4 Mechanical exhaust ventilation shall be provided for flammable base product-filling areas.

5.4.4.1 For areas that contain production operations likely to emit hazardous concentrations of flammable vapors, general area mechanical ventilation shall be provided at a minimum flow rate of $0.3 \text{ m}^3/\text{min} \cdot \text{m}^2$ ($1 \text{ ft}^3/\text{min} \cdot \text{ft}^2$) of floor area.

5.4.4.2 Ventilation shall be arranged to uniformly sweep the entire floor area.

5.4.4.3 When provided at all of the following and subject to the approval of the authority having jurisdiction, local exhaust ventilation shall be permitted to replace up to 75 percent of the volumetric flow rate of the general area ventilation required by 5.4.4:

- (1) Base product filler
- (2) Button tipper
- (3) Valve crimper

5.4.5* Aerosol container test baths shall be enclosed and provided with exhaust ventilation.

5.4.5.1 Exhaust discharge stacks shall meet the requirements of 5.4.2(F).

5.4.6 Local exhaust ventilation shall be provided for reject aerosol container receptacles that are located within buildings.

5.5 Electrical Equipment. Electrical equipment and wiring in flammable propellant charging and pump rooms shall be suitable for Class I, Division 1 or Class I, Zone 1 locations in accordance with Articles 500, 501, 504, and 505 of NFPA 70, *National Electrical Code*.

5.5.1 If the vacuum pumps for propellant charging are installed remotely (i.e., not in the charging room), the area within 1.5 m (5 ft) of the extremities of the pumps shall be classified as a Class I, Division 2 or Class I, Zone 2 location.

5.5.2* Electrical equipment and wiring in areas where flammable liquids are handled shall be suitable for the classification of the area, as defined in Chapter 6 of NFPA 30, *Flammable and Combustible Liquids Code*.

5.5.3 The area enclosed by the test bath shall be classified as a Class I, Division 1 or Class I, Zone 1 location.

5.5.4 The area within 1.5 m (5 ft) in all directions of the hot tank shall be classified as a Class I, Division 2 or Class I, Zone 2 location.

5.6* Control of Static Electricity. All equipment involved in the manufacture of aerosol products shall be suitably bonded and grounded.

5.7* Combustible Gas Detection Systems.

5.7.1 Flammable propellant charging and pump rooms shall be provided with an approved gas detection system that is equipped with audible or visible alarms.

5.7.2 The gas detection system shall be interlocked in accordance with Section 5.12.

5.7.3 Annunciation of the gas detection system alarm shall be within the charging and pump rooms and in nearby production areas.

5.8 Automatic Sprinkler Protection.

5.8.1* Flammable propellant charging and pump rooms shall be protected by either a wet-pipe or a deluge-type automatic sprinkler system. The system shall be designed to meet the requirements of an extra-hazard, Group II occupancy, as set forth in NFPA 13, *Standard for the Installation of Sprinkler Systems*.

5.8.1.1 Deluge systems shall be activated by an approved detection system.

5.8.1.2 Wet-pipe sprinkler systems shall use ordinary temperature-rated sprinklers.

5.8.2 Production areas that contain base product fillers, button tipplers, valve crimpers, test baths, and aerosol can packaging equipment shall be protected by a wet-pipe automatic sprinkler system installed in accordance with NFPA 13, *Standard for the Installation of Sprinkler Systems*. The sprinkler system shall be designed to protect the highest level of storage or production hazard that is present.

5.8.2.1 Storage of up to 1135 kg (2500 lb) net weight of Level 2 or Level 3 aerosol products per production line or rework production line shall be permitted in production areas, such as in staging areas (e.g., awaiting transfer to a warehouse), provided they are stacked no more than one palletload high and there is no warehouse storage of aerosol products within 7.6 m (25 ft) of the production line.

5.8.2.1.1 All other storage shall be protected in accordance with Table 6.3.2.7(a) through Table 6.3.2.7(l), as applicable.

5.8.3 Where acceptable to the authority having jurisdiction, an automatic sprinkler system shall be permitted to be equipped for the injection of aqueous film-forming foam (AFFF). Such systems shall be designed and installed in accordance with the following:

- (1) NFPA 11, *Standard for Low-, Medium-, and High-Expansion Foam*
- (2) NFPA 13, *Standard for the Installation of Sprinkler Systems*
- (3) NFPA 16, *Standard for the Installation of Foam-Water Sprinkler and Foam-Water Spray Systems*

5.9 Fixed Extinguishing Systems. Where automatic fire-extinguishing systems are provided to protect production equipment, such as mixers, solvent tanks, or fixed open containers, such systems shall be designed and installed in accordance with the following, as applicable:

- (1) NFPA 11, *Standard for Low-, Medium-, and High-Expansion Foam*
- (2) NFPA 12, *Standard on Carbon Dioxide Extinguishing Systems*
- (3) NFPA 12A, *Standard on Halon 1301 Fire Extinguishing Systems*
- (4) NFPA 16, *Standard for the Installation of Foam-Water Sprinkler and Foam-Water Spray Systems*
- (5) NFPA 17, *Standard for Dry Chemical Extinguishing Systems*
- (6) NFPA 2001, *Standard on Clean Agent Fire Extinguishing Systems*

5.10 Spill Control.

5.10.1* Drainage systems shall be provided to direct leaks and spills to a safe location.

5.10.2 Curbs, scuppers, or special drainage systems shall be permitted to be used to control the spread of fire.

5.10.3 If drainage systems are connected to public sewers or discharge into public waterways, the drainage systems shall be equipped with traps, separators, or other devices that will divert flow to a safe location.

5.11 Deflagration Suppression Systems.

5.11.1 A deflagration suppression system meeting the requirements of NFPA 69, *Standard on Explosion Prevention Systems*, shall be installed in flammable propellant charging rooms and flammable propellant pump rooms.

5.11.2 Where installed, an engineered deflagration suppression system shall meet the requirements of NFPA 69, *Standard on Explosion Prevention Systems*, and shall use approved radiant energy detectors.

5.12 Equipment Interlocks. Equipment shall be interlocked so that the system inputs listed in Table 5.12 result in the associated process/equipment responses given.

5.13 Process Operating Requirements.

5.13.1 Packaging and Conveyor System.

5.13.1.1 Guide rails, starwheels, can screws (worms), and other parts of the conveying system shall be designed to minimize crushing and tipping of containers.

5.13.1.2 Manual or automatic devices shall be installed to stop packaging machinery and conveyors in the event of a jam.

5.13.1.3 Conveyor systems between the propellant charging room and the production area conveyor openings, when provided with covers or weather shields, shall be open at the bottom; or in locations where environmental conditions affect aerosol products or production equipment, a full enclosure shall be permitted when designed to ensure flammable vapors cannot enter the production area from the conveyor enclosure.

5.13.2 Crimper Vacuum Pump Discharge Vent.

5.13.2.1 The discharge vent for the crimper vacuum pump shall terminate at a safe location outside, not less than 3.7 m (12 ft) above adjacent ground level.

5.13.2.2 The vent outlet shall be located or arranged so that flammable gas or vapor will not be trapped by eaves or other obstructions and shall be at least 1.5 m (5 ft) from any building openings.

5.13.3 Propellant Charging Equipment.

5.13.3.1 The propellant pump and all equipment subject to pressure from the pump shall be suitable for the working pressure of the system.

5.13.3.1.1 Pump discharge pressures shall not be limited, provided they do not exceed the working pressure of the system.

5.13.3.2 Vacuum pump and propellant pump discharge piping on any equipment that handles flammable gases or liquids shall meet the requirements of 5.13.3.2(A) through (D).

(A) The discharge vent shall terminate at a safe location outside and at least 3 m (10 ft) away from any air intake.

(B) The discharge vent shall terminate at least 3 m (10 ft) above the roof and at least 1 m (3 ft) above the highest point of any building within 7.6 m (25 ft).

(C) When venting liquefied flammable gas propellant charging equipment and piping, liquid shall not be discharged directly to the atmosphere. Expansion chamber, knock-out pots, or equivalent devices shall be utilized so that only vapor is released.

(D) Discharge vent manifolds shall service a single propellant charging or pump room. Discharge vents, where installed, shall be designed so as not to inhibit proper operation of safety relief devices.

5.13.4 Flammable Liquid Propellant Pump.

5.13.4.1 If located inside a building, the propellant pump shall be located either in the propellant charging room or in a

Table 5.12 Equipment Interlocks

System Inputs	Process/Equipment Response						
	Propellant Supply Shutdown	Propellant Venting	Aerosol Line Shutdown	Audible and Visual Alarms	Fire Alarms	Standard Ventilation Rate	Emergency Ventilation Rate
Gas detection at 20% LEL	NR	NR	NR	Yes	NR	NA	On
Gas detection at 40% LEL	Yes	NR	Yes	Yes	NR	NA	On
Loss of ventilation	Yes	Yes	Yes	Yes	NR	NA	NA
Emergency stop	Yes	Yes	Yes	Yes	NR	NA	On
Deflagration suppression system disarm or trouble	Yes	Yes	Yes	Yes	NR	On	NA
Halon 1301 deflagration suppression system actuation	Yes	Yes	Yes	Yes	Yes	Off	Off
Water deflagration suppression system actuation	Yes	Yes	Yes	Yes	Yes	NA	On
Loss of power	Yes	Yes	Yes	Yes	NR	NA	NA
Gas detection system fault	Yes	Yes	Yes	Yes	NR	NA	On
Automatic sprinkler actuation	Yes	Yes	Yes	Yes	Yes	NA	NA

NOTE: NR = Not Required; NA = Not Applicable

separate pump room having suitable ventilation, as described in Section 5.4.

5.13.4.2 If located outside, the propellant charging pump shall be located at least 7.6 m (25 ft) from the following:

- (1) Any opening in the adjacent wall of the production facility.
- (2) Walls or buildings other than the production facility or propellant charging room.
- (3) Any area subject to vehicular travel.
- (4) Other sources of ignition.

(A) The propellant charging pump shall be placed on a finished noncombustible hard surface.

(B) A clearance of a minimum 3.3 m (10 ft) shall be required in all directions to vegetation or other combustible materials.

5.13.4.3 Pressure-containing metal parts shall be constructed of the following materials:

- (1) Steel
- (2) Stainless steel
- (3) Ductile (nodular) iron (ASTM A 395 or A 536, grade 60-40-18 or 65-45-12)
- (4) Malleable iron (ASTM A 47)
- (5) Higher strength grey iron (ASTM A 48, Class 40B)
- (6) Brass
- (7) Other materials equivalent to (1) through (6)

5.13.4.4 Pressure-containing parts, plungers, or pistons shall not be constructed of ceramic materials.

5.13.4.5 Bypass regulator bonnet vents, safety relief valves, and hydrostatic relief valves on equipment located within buildings shall be vented to a safe location outside. Discharge vents shall terminate at least 3 m (10 ft) above the roof and at least 1 m (3 ft) above the highest point of any building within 7.6 m (25 ft).

5.13.5 Test Baths.

5.13.5.1 When test baths are heated, they shall be heated with steam or hot water.

5.13.5.2 Open-flame heaters shall not be used with Level 2 or Level 3 aerosol products.

5.13.5.3 Provisions shall be made to prevent overheating and subsequent rupture of containers when containers become lodged or stranded in the bath.

5.13.5.4 Heated test baths shall have an independent over-temperature control to prevent the overheating of the bath water. This control system shall not be the same system that regulates the bath temperature. Actuation of the over-temperature control shall require a manual test.

5.14* Shrink-Wrapping of Aerosol Products.

5.14.1 Where heat shrink-wrapping in tunnel equipment greater than 1.8 m (6 ft) in length of individual packages of 5 or more aerosol cans, or palletized aerosol products are performed, the heat shrink-wrap tunnel and equipment shall be provided with the following:

- (1) Equipment failure detection and notification
- (2) Automatic product evacuation and notification upon loss of power
- (3) Automatic fire suppression and notification

5.14.2 Where heat shrink-wrapping in tunnel equipment of 1.8 m (6 ft) or less in length of individual packages of 4 or less aerosol cans an automatic product evacuation system and alarm shall be provided that activates upon loss of power.

5.15 Aerosol Product Laboratories.

5.15.1 Aerosol laboratories shall be considered as Class A laboratory units and, as such, shall comply with NFPA 45, *Standard on Fire Protection for Laboratories Using Chemicals*.

5.15.2 Tests for total discharge, rate of spray, spray pattern, and net weight shall be conducted with proper ventilation.

5.15.3 When the entire contents of an aerosol container must be used to perform a test or the contents of the container must be removed for internal examination of the container, the following precautions shall be taken:

- (1) The container shall be placed in a laboratory hood.
- (2) The container shall be grounded.
- (3) The container shall be pierced with a nonsparking device.
- (4) Only one container at a time shall be punctured or sprayed.
- (5) When more than one container is to be evacuated at a time, the operation shall be conducted in the propellant charging room, outdoors, or within equipment or facilities specifically designed for this purpose.

5.15.4 Where propellant-filling equipment is similar to that utilized within production operations, the laboratory shall be considered to be a pilot plant and shall meet the construction and ventilation requirements of Chapter 5 of this code.

5.15.4.1 Cold-filling of flammable propellant shall be prohibited for standard or routine evaluations.

5.15.4.2 Cold-filling of small numbers of samples used for special testing shall be permitted where alternate filling methods cannot be used.

5.15.4.3 Manual filling of flammable propellant in an aerosol laboratory shall be conducted inside a well-ventilated laboratory hood.

Chapter 6 Storage in Warehouses and Storage Areas

6.1 Basic Requirements.

6.1.1 All outer packaging including cartons, trays, shrouds, or other packaging of aerosol products shall be identified on at least one side with the classification of the aerosol products in accordance with Section 1.8 and marked as follows:

Level ____ Aerosols

6.1.2* Fire retardant cartons shall not be considered an acceptable alternative to the protection requirements of Chapter 6.

6.2* Storage of Level 1 Aerosol Products.

6.2.1 Level 1 aerosol products shall be considered equivalent to Class III commodities, as defined in NFPA 13, *Standard for the Installation of Sprinkler Systems*.

6.2.2 In cases where the storage of Level 1 aerosol products is required to be protected, such storage shall be protected in accordance with the requirements set forth in NFPA 13.

6.3 Storage of Level 2 and Level 3 Aerosol Products.

6.3.1 The storage of Level 2 and Level 3 aerosol products shall be in accordance with Section 6.3.

6.3.1.1 Level 2 aerosol products in containers whose net weight is less than 28 g (1 oz) shall be considered to be equivalent to cartoned unexpanded Group A plastics, as defined in NFPA 13.

6.3.1.1.1 In cases where the storage of Level 2 aerosol products in containers whose net weight is less than 28 g (1 oz) is required to be protected, such storage shall be in accordance with the requirements set forth in NFPA 13 for cartoned unexpanded Group A plastics.

6.3.2 Fire Protection — Basic Requirements.

6.3.2.1 Storage of Level 2 and Level 3 aerosol products shall not be permitted in basement areas of warehouses.

6.3.2.1.1 Storage of Level 2 and Level 3 shall be permitted as provided for in 6.3.3.

6.3.2.2 Encapsulated storage of cartoned Level 2 and Level 3 aerosol products shall not be permitted.

6.3.2.2.1 Stretch-wrapping of cartons of aerosol products shall be permitted.

6.3.2.2.2 Encapsulated storage of uncartoned Level 2 and Level 3 aerosol products on slip sheets or in trays shall be permitted.

6.3.2.3 Level 2 and Level 3 aerosol products whose containers are designed to vent at gauge pressures of less than 1450 kPa (210 psi) shall not be stored.

6.3.2.4 Noncombustible draft curtains shall extend down a minimum of 0.61 m (2 ft) from the ceiling and shall be installed at the interface between ordinary and high-temperature sprinklers.

6.3.2.5 Storage of mixed commodities within or adjacent to aerosol product storage areas shall meet all applicable requirements of Chapter 6.

6.3.2.6 Storage of idle or empty pallets shall meet all applicable requirements of NFPA 13, *Standard for the Installation of Sprinkler Systems*.

6.3.2.7 Where required by Chapter 6, wet-pipe automatic sprinkler protection shall be provided in accordance with Table 6.3.2.7(a) through Table 6.3.2.7(l) and Figure 6.3.2.7(a) through Figure 6.3.2.7(e) as designated in the corresponding table or tables. Protection shall be based on the highest level of aerosol product present. No protection criteria has been established for the protection of palletized and solid piled storage of uncartoned Level 3 aerosol products. The tables are as follows:

- (1) Table 6.3.2.7(a) Palletized and Solid Pile Storage of Cartoned Level 2 and 3 Aerosols (Metric Units)
- (2) Table 6.3.2.7(b) Palletized and Solid Pile Storage of Cartoned Level 2 and 3 Aerosols (English Units)
- (3) Table 6.3.2.7(c) Palletized and Solid Pile Storage of Uncartoned Level 2 Aerosols (Metric Units)
- (4) Table 6.3.2.7(d) Palletized and Solid Pile Storage of Uncartoned Level 2 Aerosols (English Units)
- (5) Table 6.3.2.7(e) Rack Storage of Cartoned Level 2 Aerosols (Metric Units)
- (6) Table 6.3.2.7(f) Rack Storage of Cartoned Level 2 Aerosols (English Units)
- (7) Table 6.3.2.7(g) Rack Storage of Cartoned Level 3 Aerosols (Metric Units)
- (8) Table 6.3.2.7(h) Rack Storage of Cartoned Level 3 Aerosols (English Units)
- (9) Table 6.3.2.7(i) Rack Storage of Uncartoned Level 2 Aerosols (Metric Units)
- (10) Table 6.3.2.7(j) Rack Storage of Uncartoned Level 2 Aerosols (English Units)

(11) Table 6.3.2.7(k) Rack Storage of Uncartoned Level 3 Aerosols (Metric Units)

(12) Table 6.3.2.7(l) Rack Storage of Uncartoned Level 3 Aerosols (English Units)

6.3.2.8 Protection criteria that is developed based on full-scale fire tests performed at an approved test facility shall be considered an acceptable alternative to the protection criteria set forth in Table 6.3.2.7(a) through Table 6.3.2.7(l). Such alternative protection criteria shall be subject to the approval of the authority having jurisdiction.

6.3.2.9 Installation of in-rack sprinklers shall be in accordance with NFPA 13, *Standard for the Installation of Sprinkler Systems*, as modified by Table 6.3.2.7(e) through Table 6.3.2.7(i).

6.3.2.9.1 The in-rack sprinkler water demand shall be based on the simultaneous operation of the most hydraulically remote sprinklers as follows:

- (1) Sprinkler design parameters shall be in accordance with the protection tables.
- (2) In-rack design flows indicated in Tables 6.2.3.7(e) through 6.3.2.7(l) shall be provided, but in no case shall the end-sprinkler discharge be less than 1 bar (15 psi).
- (3) Eight (8) sprinklers where only one level of in-rack sprinklers is provided.
- (4) Twelve (12) sprinklers (six (6) sprinklers on two levels) where only two levels of in-rack sprinklers are provided.
- (5) Eighteen (18) sprinklers (six (6) sprinklers on the top three levels) where more than 2 levels of in-rack sprinklers are provided.

6.3.2.10 Installations of hose connections shall meet the requirements of NFPA 13.

6.3.2.10.1 Subject to the approval of the authority having jurisdiction, hose stations shall not be required to be installed in storage areas.

6.3.2.11 Storage height and building heights shall comply with Table 6.3.2.7(a) through Table 6.3.2.7(l).

6.3.2.12 Solid shelving that is installed in racks that contain Level 3 aerosol products shall be protected in accordance with Table 6.3.2.7(g), Table 6.3.2.7(h), Table 6.3.2.7(k), and Table 6.3.2.7(l).

6.3.2.12.1 Solid shelving that is installed in racks that contain Level 2 aerosol products and that are protected by spray sprinklers shall also be protected in accordance with Table 6.3.2.7(e), Table 6.3.2.7(f), Table 6.3.2.7(i), and Table 6.3.2.7(j).

6.3.2.12.2 Solid shelving shall not be installed in racks that are protected by a ceiling sprinkler system that utilizes ESFR sprinklers.

6.3.2.13* Where spray sprinklers are utilized for ceiling protection, sprinkler spacing shall not exceed 100 ft².

6.3.2.14 Quick-response, ordinary, or intermediate temperature rated K = 25.2 extended coverage sprinklers shall be permitted to be used for all density spray sprinkler design criteria in Table 6.3.2.7(a) through Table 6.3.2.7(l) when installed in accordance with their listing.

6.3.2.15 The ceiling heights in Table 6.3.2.7(e) through Table 6.3.2.7(l) shall be permitted to be increased by a maximum of 10 percent if an equivalent percent increase in ceiling sprinkler design density is provided. This shall only apply to spray sprinkler protection criteria.

Table 6.3.2.7(a) Palletized and Solid Pile Storage of Cartoned Level 2 and Level 3 Aerosols (Metric Units)

Aerosol Level	Maximum Ceiling Height (m)	Maximum Storage Height (m)	Ceiling Sprinkler Protection Criteria			Water Supply Duration (hr)	Hose Stream Demand (L/min)
			Sprinkler Type/Nominal Orifice (L/min/bar ^{0.5})	Response/Nominal Temperature Rating	Design Density/Area (# sprinklers @ discharge pressure)		
2	7.6	5.5	Large Drop K = 161	SR/Ordinary	15 @ 3.4 bar	2	1900
		6.1	ESFR-pendent K = 202	QR/Ordinary	12 @ 3.4 bar	1	950
			ESFR-pendent K = 235	QR/Ordinary	12 @ 2.4 bar	1	950
			ESFR-pendent K = 314	QR/Ordinary	12 @ 1.7 bar	1	950
			ESFR-pendent K = 363	QR/Ordinary	12 @ 1.7 bar	1	950
	9.1	1.5	Spray K ≥ 115	SR/High	12 mm/min over 232 m ²	2	1900
		4.6	ESFR-pendent K = 202	QR/Ordinary	12 @ 3.4 bar	1	950
			ESFR-pendent K = 235	QR/Ordinary	12 @ 2.4 bar	1	950
			ESFR-pendent K = 314	QR/Ordinary	12 @ 1.7 bar	1	950
			ESFR-pendent K = 363	QR/Ordinary	12 @ 1.7 bar	1	950
3	6.1	1.5	Spray K ≥ 115	SR/High	12 mm/min over 232 m ²	2	1900
		3.0	Large Drop K = 161	SR/Ordinary	15 @ 5.2 bar	2	1900
	7.6	4.6	ESFR-pendent K = 202	QR/Ordinary	12 @ 3.4 bar	1	950
			ESFR-pendent K = 235	QR/Ordinary	12 @ 2.4 bar	1	950
			ESFR-pendent K = 314	QR/Ordinary	12 @ 1.7 bar	1	950
			ESFR-pendent K = 363	QR/Ordinary	12 @ 1.7 bar	1	950
	9.1	1.5	Spray K ≥ 161	SR/High	25 mm/min over 232 m ²	2	1900
		4.6	ESFR-pendent K = 202	QR/Ordinary	12 @ 5.2 bar	1	950
			ESFR-pendent K = 235	QR/Ordinary	12 @ 3.6 bar	1	950
			ESFR-pendent K = 314	QR/Ordinary	12 @ 3.1 bar	1	950
			ESFR-pendent K = 363	QR/Ordinary	12 @ 1.7 bar	1	950

NOTE: QR = Quick Response; SR = Standard Response; ESFR = Early Suppression-Fast Response.

Table 6.3.2.7(b) Palletized and Solid Pile Storage of Cartoned Level 2 and Level 3 Aerosols (English Units)

Aerosol Level	Maximum Ceiling Height (ft)	Maximum Storage Height (ft)	Ceiling Sprinkler Protection Criteria			Water Supply Duration (hr)	Hose Stream Demand (gpm)
			Sprinkler Type/Nominal Orifice (gpm/psi ^{0.5})	Response/Nominal Temperature Rating	Design Density/Area (# sprinklers @ discharge pressure)		
2	25	18	Large Drop K = 11.6	SR/Ordinary	15 @ 50 psi	2	500
		20	ESFR-pendent K = 14.0	QR/Ordinary	12 @ 50 psi	1	250
			ESFR-pendent K = 16.8	QR/Ordinary	12 @ 35 psi	1	250
			ESFR-pendent K = 22.4	QR/Ordinary	12 @ 25 psi	1	250
			ESFR-pendent K = 25.2	QR/Ordinary	12 @ 25 psi	1	250
	30	5	Spray K ≥ 8.0	SR/High	0.30 gpm/ft ² over 2500 ft ²	2	500
		15	ESFR-pendent K = 14.0	QR/Ordinary	12 @ 50 psi	1	250
			ESFR-pendent K = 16.8	QR/Ordinary	12 @ 35 psi	1	250
			ESFR-pendent K = 22.4	QR/Ordinary	12 @ 25 psi	1	250
			ESFR-pendent K = 25.2	QR/Ordinary	12 @ 25 psi	1	250
3	20	5	Spray K ≥ 8.0	SR/High	0.30 gpm/ft ² over 2500 ft ²	2	500
		10	Large Drop K = 11.6	SR/Ordinary	15 @ 75 psi	2	500
	25	15	ESFR-pendent K = 14.0	QR/Ordinary	12 @ 50 psi	1	250
			ESFR-pendent K = 16.8	QR/Ordinary	12 @ 35 psi	1	250
			ESFR-pendent K = 22.4	QR/Ordinary	12 @ 25 psi	1	250
			ESFR-pendent K = 25.2	QR/Ordinary	12 @ 25 psi	1	250
	30	5	Spray K ≥ 11.2	SR/High	0.60 gpm/ft ² over 2500 ft ²	2	500
		15	ESFR-pendent K = 14.0	QR/Ordinary	12 @ 75 psi	1	250
			ESFR-pendent K = 16.8	QR/Ordinary	12 @ 52 psi	1	250
			ESFR-pendent K = 22.4	QR/Ordinary	12 @ 45 psi	1	250
			ESFR-pendent K = 25.2	QR/Ordinary	12 @ 25 psi	1	250

NOTE: QR = Quick Response; SR = Standard Response ; ESFR = Early Suppression-Fast Response.

Table 6.3.2.7(c) Palletized and Solid Pile Storage of Uncartoned Level 2 Aerosols (Metric Units)

Maximum Ceiling Height (m)	Maximum Storage Height (m)	Ceiling Sprinkler Protection Criteria			Water Supply Duration (hr)	Hose Stream Demand (L/min)
		Sprinkler Type/ Nominal Orifice (L/min/bar ^{0.5})	Response/ Nominal Temperature Rating	Design Density/Area (# sprinklers @ discharge pressure)		
7.6	4.6	ESFR-pendent K = 202	QR/Ordinary	12 @ 3.4 bar	1	950
		ESFR-pendent K = 235	QR/Ordinary	12 @ 2.4 bar	1	950
		ESFR-pendent K = 314	QR/Ordinary	12 @ 1.7 bar	1	950
		ESFR-pendent K = 363	QR/Ordinary	12 @ 1.7 bar	1	950
9.1	4.6	ESFR-pendent K = 202	QR/Ordinary	12 @ 5.2 bar	1	950
		ESFR-pendent K = 235	QR/Ordinary	12 @ 3.6 bar	1	950
		ESFR-pendent K = 314	QR/Ordinary	12 @ 3.1 bar	1	950
		ESFR-pendent K = 363	QR/Ordinary	12 @ 1.7 bar	1	950

NOTE: QR = Quick Response; ESFR = Early Suppression–Fast Response.

6.3.2.16 Protection systems that are designed and developed based on full-scale fire tests performed at an approved test facility or on other engineered protection schemes shall be considered an acceptable alternative to the protection criteria set forth in Section 6.3. Such alternative protection systems shall be approved by the authority having jurisdiction.

6.3.3 Limited Quantity Storage in Occupancies Other than Warehouses.

6.3.3.1 Storage of Level 2 and Level 3 aerosol products in a single fire area in occupancies other than warehouses or mercantile occupancies, such as assembly, business, educational, industrial, and institutional occupancies, shall be permitted up to either of the following quantities:

- (1) A maximum of 454 kg (1000 lb) net weight of Level 2 aerosol products
- (2) A maximum of 227 kg (500 lb) net weight of Level 3 aerosol products

6.3.3.2 In no case shall the combined net weight of Level 2 and Level 3 aerosol products exceed 454 kg (1000 lb).

6.3.3.3 These quantities shall be permitted to be doubled if the quantities in excess of those stated in 6.3.3.1 are stored in storage cabinets that meet the requirements of Section 6.3 of NFPA 30, *Flammable and Combustible Liquids Code*.

6.3.3.4 Where Level 2 and Level 3 aerosol products are stored in quantities greater than those allowed by 6.3.3.1 and

6.3.3.2, such quantities shall be stored in a separate inside storage area meeting the requirements of 6.3.7.

6.3.4 Limited Quantity Storage in General-Purpose Warehouses.

6.3.4.1 Subject to the approval of the authority having jurisdiction, solid pile, palletized, or rack storage of Level 2 and Level 3 aerosol products shall be permitted in a general-purpose warehouse that is either unsprinklered or not protected in accordance with this code, up to either of the following quantities:

- (1) A maximum of 1135 kg (2500 lb) net weight of Level 2 aerosol products
- (2) A maximum of 454 kg (1000 lb) net weight of Level 3 aerosol products

6.3.4.2 In no case shall the combined net weight of Level 2 and Level 3 aerosol products exceed 1135 kg (2500 lb).

6.3.4.3 Subject to the approval of the authority having jurisdiction, solid pile or palletized storage of Level 2 and Level 3 aerosol products shall be permitted in a general-purpose warehouse that is protected throughout by an automatic sprinkler system up to a maximum total quantity of 5450 kg (12,000 lb) combined net weight of Level 2 and Level 3 aerosol products, subject to the following:

- (1) The sprinkler system over the aerosol storage area and for a distance of 6 m (20 ft) beyond shall be designed in accordance with Table 6.3.2.7(a) and Table 6.3.2.7(d).

Table 6.3.2.7(d) Palletized and Solid Pile Storage of Uncartoned Level 2 Aerosols (English Units)

Maximum Ceiling Height (ft)	Maximum Storage Height (ft)	Ceiling Sprinkler Protection Criteria			Water Supply Duration (hr)	Hose Stream Demand (gpm)
		Sprinkler Type/Nominal Orifice (gpm/psi ^{0.5})	Response/Nominal Temperature Rating	Design Density/Area (# sprinklers @ discharge pressure)		
25	15	ESFR-pendent K = 14.0	QR/Ordinary	12 @ 50 psi	1	250
		ESFR-pendent K = 16.8	QR/Ordinary	12 @ 35 psi	1	250
		ESFR-pendent K = 22.4	QR/Ordinary	12 @ 25 psi	1	250
		ESFR-pendent K = 25.2	QR/Ordinary	12 @ 25 psi	1	250
30	15	ESFR-pendent K = 14.0	QR/Ordinary	12 @ 75 psi	1	250
		ESFR-pendent K = 16.8	QR/Ordinary	12 @ 52 psi	1	250
		ESFR-pendent K = 22.4	QR/Ordinary	12 @ 45 psi	1	250
		ESFR-pendent K = 25.2	QR/Ordinary	12 @ 25 psi	1	250

NOTE: QR = Quick Response; ESFR = Early Suppression–Fast Response.

- (2) Storage of flammable and combustible liquids shall be separated from the aerosol products storage area by at least 8 m (25 ft).
- (3) Such storage shall also meet the requirements of 4.5.2 of NFPA 30, *Flammable and Combustible Liquids Code*.

6.3.4.4 Subject to the approval of the authority having jurisdiction, rack storage of Level 2 and Level 3 aerosol products shall be permitted in a general-purpose warehouse that is protected throughout by an automatic sprinkler system up to a maximum total quantity of 10,900 kg (24,000 lb) combined net weight of Level 2 and Level 3 aerosol products, subject to the following:

- (1) The sprinkler system in the Level 2 and Level 3 aerosol products storage area shall be designed in accordance with Table 6.3.2.7(e) through Table 6.3.2.7(l). The ceiling sprinkler system design shall extend for 6 m (20 ft) beyond the aerosol products storage area.
- (2) Storage of aerosol products shall be separated from storage of flammable and combustible liquids by at least 8 m (25 ft).
- (3) Such storage shall also meet the requirements of 4.5.2 of NFPA 30, *Flammable and Combustible Liquids Code*.

6.3.5 Segregated Aerosol Product Storage Areas in General-Purpose Warehouses.

6.3.5.1 Segregated storage of Level 2 and Level 3 aerosol products in a general-purpose warehouse shall only be in a warehouse that is protected throughout by an automatic sprinkler system that is designed in accordance with NFPA 13, *Standard for the Installation of Sprinkler Systems*.

6.3.5.2 Solid pile, palletized, or rack storage of Level 2 and Level 3 aerosol products in excess of the maximum quantities given in 6.3.4.1 through 6.3.4.3 shall be protected in accordance with the requirements in 6.3.5.3 through 6.3.5.8.

6.3.5.3 Storage of Level 2 and Level 3 aerosol products shall be in a segregated area separated from the rest of the warehouse by interior walls, chain-link fencing, or a separation area, in accordance with the requirements of 6.3.5.3.1 through 6.3.5.3.3.

6.3.5.3.1 Interior walls shall have a fire resistance rating of 1 or 2 hours and shall be continuous from floor to the underside of the roof deck or ceiling.

6.3.5.3.1.1 Openings in these walls shall be protected with self-closing or automatic-closing listed fire door assemblies with fire protection ratings corresponding to the fire resistance rating of the wall as specified in Table 6.3.5.3.1.1.

(A) For interior walls having a fire resistance rating of 2 hours, the total floor area of the segregated Level 2 and Level 3 aerosol storage area or areas shall not exceed 25 percent of the total floor area of the warehouse, up to a maximum of 3660 m² (40,000 ft²).

(B) For interior walls having a fire resistance rating of 1 hour, the total floor area of the segregated Level 2 and Level 3 aerosol storage area or areas shall not exceed 20 percent of the total floor area of the warehouse, up to a maximum of 2745 m² (30,000 ft²).

Table 6.3.2.7(e) Rack Storage of Cartoned Level 2 Aerosols (Metric Units)

Maximum Roof Height (m)	Maximum Storage Height (m)	Ceiling Sprinkler Protection Criteria			In-Rack Sprinkler Protection Criteria				Hose Stream Demand (L/min)	Water Supply Duration (hr)
		Sprinkler Type/ Nominal Orifice (L/min/bar ^{0.5})	Response/ Nominal Temperature Rating	Design Density/Area (# sprinklers @ discharge pressure)	Layout	Sprinkler Type		Discharge Flow (L/min)		
						Sprinkler Type/Nominal Orifice (L/min/bar ^{0.5})	Response/ Nominal Temperature Rating			
7.6	6.1	ESFR-pendent K = 202	QR/Ordinary	12 @ 3.4 bar	NA	NA	NA	NA	950	1
		ESFR-pendent K = 235	QR/Ordinary	12 @ 2.4 bar	NA	NA	NA	NA	950	1
		ESFR-pendent K = 314	QR/Ordinary	12 @ 1.7 bar	NA	NA	NA	NA	950	1
		ESFR-pendent K = 363	QR/Ordinary	12 @ 1.7 bar	NA	NA	NA	NA	950	1
9.1	4.6	ESFR-pendent K = 202	QR/Ordinary	12 @ 3.4 bar	NA	NA	NA	NA	950	1
		ESFR-pendent K = 235	QR/Ordinary	12 @ 2.4 bar	NA	NA	NA	NA	950	1
		ESFR-pendent K = 314	QR/Ordinary	12 @ 1.7 bar	NA	NA	NA	NA	950	1
		ESFR-pendent K = 363	QR/Ordinary	12 @ 1.7 bar	NA	NA	NA	NA	950	1
	6.1	Spray K ≥ 115	SR/High	12 mm/min over 232 m ²	Figure 6.3.2.7(a)	Spray K ≥ 81	QR/Ordinary	114	1900	2
		7.6	ESFR-pendent K = 202	QR/Ordinary	12 @ 3.4 bar	Figure 6.3.2.7(a)	Spray K ≥ 81	QR/Ordinary	114	950
	ESFR-pendent K = 235		QR/Ordinary	12 @ 2.4 bar	Figure 6.3.2.7(a)	Spray K ≥ 81	QR/Ordinary	114	950	1
	ESFR-pendent K = 314		QR/Ordinary	12 @ 1.7 bar	Figure 6.3.2.7(a)	Spray K ≥ 81	QR/Ordinary	114	950	1
	ESFR-pendent K = 363		QR/Ordinary	12 @ 1.7 bar	Figure 6.3.2.7(a)	Spray K ≥ 81	QR/Ordinary	114	950	1
	Spray K ≥ 161	SR/High	16 mm/min over 232 m ²	Figure 6.3.2.7(a)	Spray K ≥ 81	SR or QR/Ordinary	114	1900	2	
Unlimited	Unlimited	See Protection for Level 3 Aerosols with Unlimited Building and Storage Heights								

NOTES:

(1) See 6.3.2.9.1 for in-rack sprinkler design.

(2) QR = Quick Response; SR = Standard Response; ESFR = Early Suppression-Fast Response; NA = Not Applicable.

Table 6.3.5.3.1.1 Fire Protection Ratings for Fire Doors

Fire-Resistance Rating of Wall (hr)	Fire Protection Rating of Door (hr)
1	¾
2	1½
4	3 [†]

[†]One fire door required on each side of interior openings for attached aerosol warehouses.

6.3.5.3.2 Chain-link fencing shall extend from the floor to the underside of the roof deck or ceiling and shall meet the following requirements:

- (1) The total floor area of the segregated Level 2 and Level 3 aerosol storage area or areas shall not exceed 20 percent of the total area of the warehouse, up to a maximum of 1830 m² (20,000 ft²).
- (2) Fencing shall not be lighter than 2.9 mm (9 gauge) steel wire woven into a maximum 50 mm (2 in.) diamond mesh.
- (3) Storage of commodities whose hazard exceeds that of a Class III commodity, as defined by NFPA 13, *Standard for the Installation of Sprinkler Systems*, shall be kept outside of the segregated area and at least 2.4 m (8 ft) from the fence, except as allowed by 6.3.5.8.
- (4) The area of the design for the required ceiling sprinkler system shall extend 6 m (20 ft) beyond the segregated area.
- (5) A minimum of two personnel exits shall be provided.
- (6) All openings in the fencing shall be provided with self-closing or automatic-closing gates or shall be protected with a labyrinth arrangement.

Table 6.3.2.7(f) Rack Storage of Cartoned Level 2 Aerosols (English Units)

Maximum Roof Height (ft)	Maximum Storage Height (ft)	Ceiling Sprinkler Protection Criteria			In-Rack Sprinkler Protection Criteria				Hose Stream Demand (gpm)	Water Supply Duration (hr)
		Sprinkler Type/Nominal Orifice (gpm/psi ^{0.5})	Response/ Nominal Temperature Rating	Design Density/Area (# sprinklers @ discharge pressure)	Layout	Sprinkler Type		Discharge Flow (gpm)		
						Sprinkler Type/Nominal Orifice (gpm/psi ^{0.5})	Response/ Nominal Temperature Rating			
25	20	ESFR-pendent K = 14.0	QR/Ordinary	12 @ 50 psi	NA	NA	NA	NA	250	1
		ESFR-pendent K = 16.8	QR/Ordinary	12 @ 35 psi	NA	NA	NA	NA	250	1
		ESFR-pendent K = 22.4	QR/Ordinary	12 @ 25 psi	NA	NA	NA	NA	250	1
		ESFR-pendent K = 25.2	QR/Ordinary	12 @ 25 psi	NA	NA	NA	NA	250	1
30	15	ESFR-pendent K = 14.0	QR/Ordinary	12 @ 50 psi	NA	NA	NA	NA	250	1
		ESFR-pendent K = 16.8	QR/Ordinary	12 @ 35 psi	NA	NA	NA	NA	250	1
		ESFR-pendent K = 22.4	QR/Ordinary	12 @ 25 psi	NA	NA	NA	NA	250	1
		ESFR-pendent K = 25.2	QR/Ordinary	12 @ 25 psi	NA	NA	NA	NA	250	1
	20	Spray K ≥ 8.0	SR/High	0.3 gpm/ft ² over 2500 ft ²	Figure 6.3.2.7(a)	Spray K ≥ 5.6	QR/Ordinary	30	500	2
		25	ESFR-pendent K = 14.0	QR/Ordinary	12 @ 50 psi	Figure 6.3.2.7(a)	Spray K ≥ 5.6	QR/Ordinary	30	250
	ESFR-pendent K = 16.8		QR/Ordinary	12 @ 35 psi	Figure 6.3.2.7(a)	Spray K ≥ 5.6	QR/Ordinary	30	250	1
	ESFR-pendent K = 22.4		QR/Ordinary	12 @ 25 psi	Figure 6.3.2.7(a)	Spray K ≥ 5.6	QR/Ordinary	30	250	1
	ESFR-pendent K = 25.2		QR/Ordinary	12 @ 25 psi	Figure 6.3.2.7(a)	Spray K ≥ 5.6	QR/Ordinary	30	250	1
	Spray K ≥ 11.2	SR/High	0.4 gpm/ft ² over 2500 ft ²	Figure 6.3.2.7(a)	Spray K ≥ 5.6	SR or QR/Ordinary	30	500	2	
Unlimited	Unlimited	See Protection for Level 3 Aerosols with Unlimited Building and Storage Heights								

NOTES:

(1) See 6.3.2.9.1 for in-rack sprinkler design.

(2) QR = Quick Response; SR = Standard Response; ESFR = Early Suppression-Fast Response; NA = Not Applicable

(7) Where automatic-closing gates are used, manual closure actuating devices shall be provided adjacent to the opening to allow for manual closure of the gates.

6.3.5.3.3 Subject to the approval of the authority having jurisdiction, a separation area shall extend outwards from the periphery of the segregated aerosol product storage area and shall meet the following requirements:

- (1) The total floor area of the segregated Level 2 and Level 3 aerosol storage area or areas shall not exceed 15 percent of the total area of the warehouse, up to a maximum of 1830 m² (20,000 ft²).
- (2) The limits of the aerosol product storage area shall be clearly marked on the floor.
- (3) The separation area shall be a minimum of 7.6 m (25 ft) and shall be maintained clear of all materials that have a commodity classification greater than Class III, according to NFPA 13, *Standard for the Installation of Sprinkler Systems*.

(4) The area of the design for the required ceiling sprinkler system shall extend 6 m (20 ft) beyond the segregated area.

6.3.5.4 Sprinkler protection shall be provided for segregated aerosol product storage areas in accordance with Table 6.3.2.7(a) through Table 6.3.2.7(l). Protection shall be provided for the highest level of aerosol products present.

6.3.5.5 Solid pile and palletized storage shall be arranged so that no storage is more than 7.6 m (25 ft) from an aisle. Aisles shall be at least 1.2 m (4 ft) wide.

6.3.5.6 Rack storage shall be arranged so that a minimum aisle width of 2.4 m (8 ft) is maintained between rows of racks and between racks and adjacent solid pile or palletized storage of Level 2 and Level 3 aerosol products, except where protection and storage arrangements are in accordance with the applicable table per Table 6.3.2.7(e) through Table 6.3.2.7(l).

Table 6.3.2.7(g) Rack Storage of Cartoned Level 3 Aerosols (Metric Units)

Maximum Roof Height (m)	Maximum Storage Height (m)	Ceiling Sprinkler Protection Criteria			In-Rack Sprinkler Protection Criteria				Hose Stream Demand (L/min)	Water Supply Duration (hr)
		Sprinkler Type/ Nominal Orifice (L/min/bar ^{0.5})	Response/ Nominal Temperature Rating	Design Density/Area (# sprinklers @ discharge pressure)	Layout	Sprinkler Type		Discharge Flow (L/min)		
						Sprinkler Type/Nominal Orifice (L/min/bar ^{0.5})	Response/ Nominal Temperature Rating			
7.6	4.6	ESFR-pendent K = 202	QR/Ordinary	12 @ 3.4 bar	NA	NA	NA	NA	950	1
		ESFR-pendent K = 235	QR/Ordinary	12 @ 2.4 bar	NA	NA	NA	NA	950	1
		ESFR-pendent K = 314	QR/Ordinary	12 @ 1.7 bar	NA	NA	NA	NA	950	1
		ESFR-pendent K = 363	QR/Ordinary	12 @ 1.7 bar	NA	NA	NA	NA	950	1
9.1	4.6	ESFR-pendent K = 202	QR/Ordinary	12 @ 5.2 bar	NA	NA	NA	NA	950	1
		ESFR-pendent K = 235	QR/Ordinary	12 @ 3.6 bar	NA	NA	NA	NA	950	1
		ESFR-pendent K = 314	QR/Ordinary	12 @ 3.1 bar	NA	NA	NA	NA	950	1
		ESFR-pendent K = 363	QR/Ordinary	12 @ 1.7 bar	NA	NA	NA	NA	950	1
	7.6	ESFR-pendent K = 202	QR/Ordinary	12 @ 5.2 bar	Figure 6.3.2.7(a) or (b)	Spray K ≥ 81	QR/Ordinary	114	950	1
		ESFR-pendent K = 235	QR/Ordinary	12 @ 3.6 bar	Figure 6.3.2.7(a) or (b)	Spray K ≥ 81	QR/Ordinary	114	950	1
		ESFR-pendent K = 314	QR/Ordinary	12 @ 3.1 bar	Figure 6.3.2.7(a) or (b)	Spray K ≥ 81	QR/Ordinary	114	950	1
		ESFR-pendent K = 363	QR/Ordinary	12 @ 1.7 bar	Figure 6.3.2.7(a) or (b)	Spray K ≥ 81	QR/Ordinary	114	950	1
		Spray K ≥ 161	SR/High	25 mm/min over 232 m ²	Figure 6.3.2.7(a)	Spray K ≥ 81	SR or QR/Ordinary	114	1900	2
		Spray K ≥ 115	SR/High	12 mm/min over 232 m ²	Figure 6.3.2.7(b)	Spray K ≥ 81	SR or QR/Ordinary	114	1900	2
Unlimited	For Clearance ≤ 1.5 m	Spray K ≥ 161	SR/High	25 mm/min over 140 m ²	Figure 6.3.2.7(b)	Spray K ≥ 81	SR or QR/Ordinary	114	1900	2
	For Clearance > 1.5 m & < 4.6 m	Spray K ≥ 161	SR/High	25 mm/min over 140 m ² to 232 m ² Interpolate for clearances between 1.5 m and 4.6 m.	Figure 6.3.2.7(b)	Spray K ≥ 81	SR or QR/Ordinary	114	1900	2
	For Clearance > 4.6 m	Spray K ≥ 115	SR/High	12 mm/min over 232 m ²	Figure 6.3.2.7(c)	Spray K ≥ 81	SR or QR/Ordinary	114	1900	2

NOTES:

(1) See 6.3.2.9.1 for in-rack sprinkler design.

(2) QR = Quick Response; SR = Standard Response; ESFR = Early Suppression—Fast Response; NA = Not Applicable

6.3.5.6.1 The minimum aisle width shall be 1.2 m (4 ft).

used for the warehousing of segregated Level 2 or Level 3 aerosol products.

6.3.5.7 An approved fire alarm system, meeting the requirements of Section 4.7, shall be provided throughout buildings

Table 6.3.2.7(h) Rack Storage of Cartoned Level 3 Aerosols (English Units)

Maximum Roof Height (ft)	Maximum Storage Height (ft)	Ceiling Sprinkler Protection Criteria			In-Rack Sprinkler Protection Criteria				Hose Stream Demand (gpm)	Water Supply Duration (hr)
		Sprinkler Type/ Nominal Orifice (gpm/psi ^{0.5})	Response/ Nominal Temperature Rating	Design Density/Area (# sprinklers @ discharge pressure)	Layout	Sprinkler Type		Discharge Flow (gpm)		
						Sprinkler Type/Nominal Orifice (gpm/psi ^{0.5})	Response/ Nominal Temperature Rating			
25	15	ESFR-pendent K = 14.0	QR/Ordinary	12 @ 50 psi	NA	NA	NA	NA	250	1
		ESFR-pendent K = 16.8	QR/Ordinary	12 @ 35 psi	NA	NA	NA	NA	250	1
		ESFR-pendent K = 22.4	QR/Ordinary	12 @ 25 psi	NA	NA	NA	NA	250	1
		ESFR-pendent K = 25.2	QR/Ordinary	12 @ 25 psi	NA	NA	NA	NA	250	1
30	15	ESFR-pendent K = 14.0	QR/Ordinary	12 @ 75 psi	NA	NA	NA	NA	250	1
		ESFR-pendent K = 16.8	QR/Ordinary	12 @ 52 psi	NA	NA	NA	NA	250	1
		ESFR-pendent K = 22.4	QR/Ordinary	12 @ 45 psi	NA	NA	NA	NA	250	1
		ESFR-pendent K = 25.2	QR/Ordinary	12 @ 25 psi	NA	NA	NA	NA	250	1
	25	ESFR-pendent K = 14.0	QR/Ordinary	12 @ 75 psi	Figure 6.3.2.7(a) or (b)	Spray K ≥ 5.6	QR / Ordinary	30	250	1
		ESFR-pendent K = 16.8	QR/Ordinary	12 @ 52 psi	Figure 6.3.2.7(a) or (b)	Spray K ≥ 5.6	QR / Ordinary	30	250	1
		ESFR-pendent K = 22.4	QR/Ordinary	12 @ 45 psi	Figure 6.3.2.7(a) or (b)	Spray K ≥ 5.6	QR / Ordinary	30	250	1
		ESFR-pendent K = 25.2	QR/Ordinary	12 @ 25 psi	Figure 6.3.2.7(a) or (b)	Spray K ≥ 5.6	QR / Ordinary	30	250	1
		Spray K ≥ 11.2	SR/High	0.60 gpm/ft ² over 2500 ft ²	Figure 6.3.2.7(a)	Spray K ≥ 5.6	SR or QR/ Ordinary	30	500	2
		Spray K ≥ 8.0	SR/High	0.3 gpm/ft ² over 2500 ft ²	Figure 6.3.2.7(b)	Spray K ≥ 5.6	SR or QR/ Ordinary	30	500	2
Unlimited	For Clearance ≤ 5 ft	Spray K ≥ 11.2	SR/High	0.6 gpm/ft ² over 1500 ft ²	Figure 6.3.2.7(b)	Spray K ≥ 5.6	SR or QR/ Ordinary	30	500	2
	For Clearance > 5 ft & < 15 ft	Spray K ≥ 11.2	SR/High	0.60 gpm/ft ² over 1500 ft ² to 2500 ft ² ; interpolate for clearances between 5 ft and 15 ft.	Figure 6.3.2.7(b)	Spray K ≥ 5.6	SR or QR/ Ordinary	30	500	2
	For Clearance > 15 ft	Spray K ≥ 8.0	SR/High	0.30 gpm/ft ² over 2500 ft ²	Figure 6.3.2.7(c)	Spray K ≥ 5.6	SR or QR/ Ordinary	30	500	2

NOTES:

(1) See 6.3.2.9.1 for in-rack sprinkler design.

(2) QR = Quick Response; SR = Standard Response; ESFR = Early Suppression—Fast Response; NA = Not Applicable

6.3.5.7.1 Activation of the fire alarm system shall cause all fire doors or gates protecting openings in the enclosure surrounding the segregated aerosol product storage area to close automatically.

6.3.5.8 Storage of flammable and combustible liquids shall be separated from the segregated area by a minimum distance of 8 m (25 ft) or by the segregating wall.

Table 6.3.2.7(i) Rack Storage of Uncartoned Level 2 Aerosols (Metric Units)

Maximum Roof Height (m)	Maximum Storage Height (m)	Ceiling Sprinkler Protection Criteria			In-Rack Sprinkler Protection Criteria				Hose Stream Demand (L/min)	Water Supply Duration (hr)
		Sprinkler Type/Nominal Orifice (L/min/bar ^{0.5})	Response/ Nominal Temperature Rating	Design Density/Area (# sprinklers @ discharge pressure)	Layout	Sprinkler Type		Discharge Flow (L/min)		
						Sprinkler Type/Nominal Orifice (L/min/bar ^{0.5})	Response/ Nominal Temperature Rating			
9.1	4.6	ESFR-pendent K = 202	QR/Ordinary	12 @ 5.2 bar	NA	NA	NA	NA	950	1
		ESFR-pendent K = 235	QR/Ordinary	12 @ 3.6 bar	NA	NA	NA	NA	950	1
		ESFR-pendent K = 314	QR/Ordinary	12 @ 3.1 bar	NA	NA	NA	NA	950	1
		ESFR-pendent K = 363	QR/Ordinary	12 @ 1.7 bar	NA	NA	NA	NA	950	1
	6.1	ESFR-pendent K = 202	QR/Ordinary	12 @ 3.4 bar	Figure 6.3.2.7(d)	Spray K ≥ 115	QR/Ordinary	170	950	1
		ESFR-pendent K = 235	QR/Ordinary	12 @ 2.4 bar	Figure 6.3.2.7(d)	Spray K ≥ 115	QR/Ordinary	170	950	1
		ESFR-pendent K = 314	QR/Ordinary	12 @ 1.7 bar	Figure 6.3.2.7(d)	Spray K ≥ 115	QR/Ordinary	170	950	1
		ESFR-pendent K = 363	QR/Ordinary	12 @ 1.7 bar	Figure 6.3.2.7(d)	Spray K ≥ 115	QR/Ordinary	170	950	1
		Spray K ≥ 161	SR/High	25 mm/min over 186 m ²	Figure 6.3.2.7(d)	Spray K ≥ 115	QR/Ordinary	170	1900	2
		Spray K ≥ 115	SR/High	12 mm/min over 232 m ²	Figure 6.3.2.7(e)	Spray K ≥ 115	QR/Ordinary	170	1900	2
	7.6	ESFR-pendent K = 202	QR/Ordinary	12 @ 3.4 bar	Figure 6.3.2.7(e)	Spray K ≥ 115	QR/Ordinary	170	950	1
		ESFR-pendent K = 235	QR/Ordinary	12 @ 2.4 bar	Figure 6.3.2.7(e)	Spray K ≥ 115	QR/Ordinary	170	950	1
		ESFR-pendent K = 314	QR/Ordinary	12 @ 1.7 bar	Figure 6.3.2.7(e)	Spray K ≥ 115	QR/Ordinary	170	950	1
		ESFR-pendent K = 363	QR/Ordinary	12 @ 1.7 bar	Figure 6.3.2.7(e)	Spray K ≥ 115	QR/Ordinary	170	950	1
		Spray K ≥ 115	SR/High	12 mm/min over 232 m ²	Figure 6.3.2.7(e)	Spray K ≥ 115	QR/Ordinary	170	1900	2

NOTES:

(1) See 6.3.2.9.1 for in-rack sprinkler design.

(2) QR = Quick Response; SR = Standard Response; ESFR = Early Suppression—Fast Response; NA = Not Applicable

6.3.6 Aerosol Warehouses.

6.3.6.1 Storage of Level 2 and Level 3 aerosol products in excess of the amounts permitted in 6.3.4 and 6.3.5 shall be located within an aerosol warehouse.

6.3.6.2 Aerosol warehouses shall be protected by automatic sprinkler systems in accordance with Table 6.3.2.7(a) through Table 6.3.2.7(l).

6.3.6.2.1 Protection shall be provided for the highest level of aerosol product present.

6.3.6.2.1.1 Subject to the approval of the authority having jurisdiction, an unprotected aerosol warehouse shall be located a minimum of 30 m (100 ft) from exposed buildings or adjoining property that can be built upon if there is protection for exposures.

6.3.6.2.1.2 Where protection for exposures is not provided, a minimum 60 m (200 ft) distance is required.

6.3.6.3 Aerosol warehouses shall be separate, detached buildings or shall be separated from other occupancies by freestanding 4-hour fire walls, with communicating openings protected on each side by automatic-closing, listed 3-hour fire doors.

6.3.6.4 If the aerosol warehouse building is located more than 3 m (10 ft), but less than 15 m (50 ft), from an important building or line of adjoining property that can be built upon, the exposing wall shall have a fire resistance rating of at least 2 hours with each opening protected with a listed 1½-hour fire door.

6.3.6.5 If the aerosol warehouse building is located 3 m (10 ft) or less from an important building or line of adjoining property that can be built upon, the exposing wall shall have a

Table 6.3.2.7(j) Rack Storage of Uncartoned Level 2 Aerosols (English Units)

Maximum Roof Height (ft)	Maximum Storage Height (ft)	Ceiling Sprinkler Protection Criteria			In-Rack Sprinkler Protection Criteria				Hose Stream Demand (gpm)	Water Supply Duration (hr)
		Sprinkler Type/Nominal Orifice (gpm/psi ^{0.5})	Response/ Nominal Temperature Rating	Design Density/Area (# sprinklers @ discharge pressure)	Layout	Sprinkler Type		Discharge Flow (gpm)		
						Sprinkler Type/Nominal Orifice (gpm/psi ^{0.5})	Response/ Nominal Temperature Rating			
30	15	ESFR-pendent K = 14.0	QR/Ordinary	12 @ 75 psi	NA	NA	NA	NA	250	1
		ESFR-pendent K = 16.8	QR/Ordinary	12 @ 52 psi	NA	NA	NA	NA	250	1
		ESFR-pendent K = 22.4	QR/Ordinary	12 @ 45 psi	NA	NA	NA	NA	250	1
		ESFR-pendent K = 25.2	QR/Ordinary	12 @ 25 psi	NA	NA	NA	NA	250	1
	20	ESFR-pendent K = 14.0	QR/Ordinary	12 @ 50 psi	Figure 6.3.2.7(d)	Spray K ≥ 8.0	QR/Ordinary	45	250	1
		ESFR-pendent K = 16.8	QR/Ordinary	12 @ 35 psi	Figure 6.3.2.7(d)	Spray K ≥ 8.0	QR/Ordinary	45	250	1
		ESFR-pendent K = 22.4	QR/Ordinary	12 @ 25 psi	Figure 6.3.2.7(d)	Spray K ≥ 8.0	QR/Ordinary	45	250	1
		ESFR-pendent K = 25.2	QR/Ordinary	12 @ 25 psi	Figure 6.3.2.7(d)	Spray K ≥ 8.0	QR/Ordinary	45	250	1
		Spray K ≥ 11.2	SR/High	0.6 gpm/ft ² over 2000 ft ²	Figure 6.3.2.7(d)	Spray K ≥ 8.0	QR/Ordinary	45	500	2
		Spray K ≥ 8.0	SR/High	0.3 gpm/ft ² over 2500 ft ²	Figure 6.3.2.7(e)	Spray K ≥ 8.0	QR/Ordinary	45	500	2
	25	ESFR-pendent K = 14.0	QR/Ordinary	12 @ 50 psi	Figure 6.3.2.7(e)	Spray K ≥ 8.0	QR/Ordinary	45	250	1
		ESFR-pendent K = 16.8	QR/Ordinary	12 @ 35 psi	Figure 6.3.2.7(e)	Spray K ≥ 8.0	QR/Ordinary	45	250	1
		ESFR-pendent K = 22.4	QR/Ordinary	12 @ 25 psi	Figure 6.3.2.7(e)	Spray K ≥ 8.0	QR/Ordinary	45	250	1
		ESFR-pendent K = 25.2	QR/Ordinary	12 @ 25 psi	Figure 6.3.2.7(e)	Spray K ≥ 8.0	QR/Ordinary	45	250	1
		Spray K ≥ 8.0	SR/High	0.3 gpm/ft ² over 2500 ft ²	Figure 6.3.2.7(e)	Spray K ≥ 8.0	QR/Ordinary	45	500	2

NOTES:

(1) See 6.3.2.9.1 for in-rack sprinkler design.

(2) QR = Quick Response; SR = Standard Response; ESFR = Early Suppression—Fast Response, NA = Not Applicable

fire resistance rating of 4 hours with each opening protected with a listed 3-hour fire door.

6.3.6.6 The total quantity of aerosols within an aerosol warehouse shall not be restricted.

6.3.6.7 Combustible commodities, other than flammable and combustible liquids, shall be permitted to be stored in an aerosol product warehouse, provided the warehouse is protected in accordance with Table 6.3.2.7(a) through Table 6.3.2.7(l), whichever is applicable.

6.3.6.7.1 Flammable and combustible liquids in metal containers of 0.9-L (1-qt) capacity or less shall be permitted to be stored in an aerosol product warehouse, provided the warehouse is protected in accordance with Table 6.3.2.7(e) through Table 6.3.2.7(l).

6.3.6.8 Solid pile and palletized storage shall be arranged so that no storage is more than 7.6 m (25 ft) from an aisle.

6.3.6.8.1 Aisles shall be at least 1.2 m (4 ft) wide.

6.3.6.9 Rack storage shall be arranged so that a minimum aisle width of 2.4 m (8 ft) is maintained between rows of racks and between racks and adjacent solid pile or palletized storage of aerosol products, except where protection and storage arrangements are in accordance with the applicable table per Table 6.3.2.7(e) through Table 6.3.2.7(l).

6.3.6.9.1 The minimum aisle width shall be 1.2 m (4 ft).

6.3.7 Storage of Aerosol Products in Separate, Inside Flammable Liquid Storage Areas.

6.3.7.1 Storage of aerosol products shall be permitted in separate, inside flammable liquid storage areas of 47 m²

Table 6.3.2.7(k) Rack Storage of Uncartoned Level 3 Aerosols (Metric Units)

Maximum Roof Height (m)	Maximum Storage Height (m)	Ceiling Sprinkler Protection Criteria			In-Rack Sprinkler Protection Criteria				Hose Stream Demand (L/min)	Water Supply Duration (hr)
		Sprinkler Type/Nominal Orifice (L/min/bar ^{0.5})	Response / Nominal Temperature Rating	Design Density/Area (# sprinklers @ discharge pressure)	Layout	Sprinkler Type		Discharge Flow (L/min)		
						Sprinkler Type/Nominal Orifice (L/min/bar ^{0.5})	Response/ Nominal Temperature Rating			
9.1	6.1	ESFR-pendent K = 202	QR/Ordinary	12 @ 5.2 bar	Figure 6.3.2.7(d)	Spray K ≥ 115	QR/Ordinary	170	950	1
		ESFR-pendent K = 235	QR/Ordinary	12 @ 3.6 bar	Figure 6.3.2.7(d)	Spray K ≥ 115	QR/Ordinary	170	950	1
		ESFR-pendent K = 314	QR/Ordinary	12 @ 3.1 bar	Figure 6.3.2.7(d)	Spray K ≥ 115	QR/Ordinary	170	950	1
		ESFR-pendent K = 363	QR/Ordinary	12 @ 1.7 bar	Figure 6.3.2.7(d)	Spray K ≥ 115	QR/Ordinary	170	950	1
		Spray K ≥ 161	SR/High	25 mm/min over 186 m ²	Figure 6.3.2.7(d)	Spray K ≥ 115	QR/Ordinary	170	1900	2
		Spray K ≥ 115	SR/High	12 mm/min over 232 m ²	Figure 6.3.2.7(e)	Spray K ≥ 115	QR/Ordinary	170	1900	2
	7.6	ESFR-pendent K = 202	QR/Ordinary	12 @ 5.2 bar	Figure 6.3.2.7(c)	Spray K ≥ 115	QR/Ordinary	170	950	1
		ESFR-pendent K = 235	QR/Ordinary	12 @ 3.6 bar	Figure 6.3.2.7(c)	Spray K ≥ 115	QR/Ordinary	170	950	1
		ESFR-pendent K = 314	QR/Ordinary	12 @ 3.1 bar	Figure 6.3.2.7(c)	Spray K ≥ 115	QR/Ordinary	170	950	1
		ESFR-pendent K = 363	QR/Ordinary	12 @ 1.7 bar	Figure 6.3.2.7(c)	Spray K ≥ 115	QR/Ordinary	170	950	1
		Spray K ≥ 115	SR/High	12 mm/min over 232 m ²	Figure 6.3.2.7(e)	Spray K ≥ 115	QR/Ordinary	170	1900	2

NOTES:

(1) See 6.3.2.9.1 for in-rack sprinkler design.

(2) QR = Quick Response; SR = Standard Response; ESFR = Early Suppression—Fast Response; NA = Not Applicable

(500 ft²) or less that meet the requirements of NFPA 30, *Flammable and Combustible Liquids Code*, up to a maximum quantity of 454 kg (1000 lb) net weight of Level 2 aerosol products, or 227 kg (500 lb) net weight of Level 3 aerosol products, or 454 kg (1000 lb) net weight of combined Level 2 and Level 3 aerosol products.

6.3.7.2 Storage of aerosol products shall be permitted in separate, inside flammable liquid storage areas of greater than 47 m² (500 ft²) that meet the requirements of NFPA 30, *Flammable and Combustible Liquids Code*, up to a maximum quantity of 1135 kg (2500 lb) net weight of Level 2 aerosol products, or 454 kg (1000 lb) net weight of Level 3 aerosol products, or 1135 kg (2500 lb) net weight of combined Level 2 and Level 3 aerosol products.

6.3.7.3 Storage of Level 2 and Level 3 aerosol products shall be permitted in separate inside storage areas up to a maximum of 2270 kg (5000 lb) net weight if the separate inside storage area is protected by an automatic sprinkler system that is designed in accordance with Table 6.3.2.7(a) through Table 6.3.2.7(l), whichever is applicable.

6.3.8 Storage of Aerosol Products in Liquid Warehouses. Storage shall be as defined in NFPA 30, *Flammable and Combustible Liquids Code*.

6.3.8.1 Storage of Level 2 and Level 3 aerosol products in a liquid warehouse, as defined in NFPA 30, *Flammable and Combustible Liquids Code*, shall be within a segregated area.

6.3.8.2 Storage of Level 2 and Level 3 aerosol products shall be in a segregated area that is separated from the rest of the warehouse by either interior walls or chain-link fencing in accordance with the requirements of 6.3.8.2.2 or 6.3.8.2.3.

6.3.8.2.1 Where aerosol products are stored in an unprotected liquid warehouse, as allowed by 6.4.4 of NFPA 30, *Flammable and Combustible Liquids Code*, the aerosol products shall not be required to be in a segregated area. Storage configuration shall meet the requirements of 6.3.6.8 and 6.3.6.9.

6.3.8.2.2 Interior walls shall have a fire resistance rating of 1 or 2 hours and shall be continuous from floor to the underside of the roof deck.

6.3.8.2.2.1 Openings in these walls shall be protected with self-closing or automatic-closing listed fire door assemblies with fire protection ratings corresponding to the fire resistance rating of the wall as specified in Table 6.3.5.3.1.1.

(A) For interior walls having a fire resistance rating of 2 hours, the total floor area of the segregated Level 2 and Level 3 aerosol storage area or areas shall not exceed 25 percent of the

Table 6.3.2.7(l) Rack Storage of Uncartoned Level 3 Aerosols (English Units)

Maximum Roof Height (ft)	Maximum Storage Height (ft)	Ceiling Sprinkler Protection Criteria			In-Rack Sprinkler Protection Criteria				Hose Stream Demand (gpm)	Water Supply Duration (hr)
		Sprinkler Type/Nominal Orifice (gpm/psi ^{0.5})	Response/ Nominal Temperature Rating	Design Density/Area (# sprinklers @ discharge pressure)	Layout	Sprinkler Type		Discharge Flow (gpm)		
						Sprinkler Type/Nominal Orifice (gpm/psi ^{0.5})	Response/Nominal Temperature Rating			
30	20	ESFR-pendent K = 14.0	QR/Ordinary	12 @ 75 psi	Figure 6.3.2.7(d)	Spray K ≥ 8.0	QR/Ordinary	45	250	1
		ESFR-pendent K = 16.8	QR/Ordinary	12 @ 52 psi	Figure 6.3.2.7(d)	Spray K ≥ 8.0	QR/Ordinary	45	250	1
		ESFR-pendent K = 22.4	QR/Ordinary	12 @ 45 psi	Figure 6.3.2.7(d)	Spray K ≥ 8.0	QR/Ordinary	45	250	1
		ESFR-pendent K = 25.2	QR/Ordinary	12 @ 25 psi	Figure 6.3.2.7(d)	Spray K ≥ 8.0	QR/Ordinary	45	250	1
		Spray K ≥ 11.2	SR/High	0.6 gpm/ft ² over 2000 ft ²	Figure 6.3.2.7(d)	Spray K ≥ 8.0	QR/Ordinary	45	500	2
		Spray K ≥ 8.0	SR/High	0.3 gpm/ft ² over 2500 ft ²	Figure 6.3.2.7(e)	Spray K ≥ 8.0	QR/Ordinary	45	500	2
	25	ESFR-pendent K = 14.0	QR/Ordinary	12 @ 75 psi	Figure 6.3.2.7(e)	Spray K ≥ 8.0	QR/Ordinary	45	250	1
		ESFR-pendent K = 16.8	QR/Ordinary	12 @ 52 psi	Figure 6.3.2.7(e)	Spray K ≥ 8.0	QR/Ordinary	45	250	1
		ESFR-pendent K = 22.4	QR/Ordinary	12 @ 45 psi	Figure 6.3.2.7(e)	Spray K ≥ 8.0	QR/Ordinary	45	250	1
		ESFR-pendent K = 25.2	QR/Ordinary	12 @ 25 psi	Figure 6.3.2.7(e)	Spray K ≥ 8.0	QR/Ordinary	45	250	1
		Spray K ≥ 8.0	SR/High	0.3 gpm/ft ² over 2500 ft ²	Figure 6.3.2.7(e)	Spray K ≥ 8.0	QR/Ordinary	45	500	2

NOTES:

(1) See 6.3.2.9.1 for in-rack sprinkler design.

(2) QR = Quick Response; SR = Standard Response; ESFR = Early Suppression—Fast Response; NA = Not Applicable

total floor area of the warehouse, up to a maximum of 3700 m² (40,000 ft²).

(B) For interior walls having a fire resistance of 1 hour, the total floor area of the segregated Level 2 and Level 3 aerosol storage area or areas shall not exceed 20 percent of the total floor area of the warehouse, up to a maximum of 1850 m² (30,000 ft²).

(C) Spill control or drainage shall be provided to prevent the flow of liquid to within 2.4 m (8 ft) of the segregated area.

6.3.8.2.3 Chain-link fencing shall extend from the floor to the underside of the roof deck and shall meet the following requirements:

- (1) The total floor area of the segregated Level 2 and Level 3 aerosol storage area or areas shall not exceed 20 percent of the total floor area of the warehouse, up to a maximum of 1850 m² (20,000 ft²).
- (2)*Fencing shall be not lighter than 2.9 mm (9 gauge) steel wire woven into a maximum 5 cm (2 in.) diamond mesh.
- (3) All storage outside the segregated storage area shall be kept at least 2.4 m (8 ft) from the fence.
- (4) Spill control or drainage shall be provided to prevent the flow of liquid to within 2.4 m (8 ft) of the segregated storage area.

(5) The area that extends for 6 m (20 ft) beyond the segregated storage area shall be protected by an automatic sprinkler system designed in accordance with the requirements for storage of aerosol products, as specified by this code, or in accordance with the requirements for liquid storage, as specified in NFPA 30, *Flammable and Combustible Liquids Code*, whichever is the more restrictive.

(6) All openings in the fencing shall be provided with self-closing or automatic-closing gates or shall be protected with a labyrinth arrangement.


(7) Where automatic-closing gates are used, manual closure actuating devices shall be provided adjacent to the opening to allow for manual closure of the gates.

(8) A minimum of two personnel exits shall be provided.

6.3.8.3 Sprinkler protection shall be provided for segregated aerosol product storage areas in accordance with Table 6.3.2.7(a) through Table 6.3.2.7(l). Protection shall be provided for the highest level of aerosol products present.


6.3.8.4 Solid pile and palletized storage shall be arranged so that no storage is more than 7.6 m (25 ft) from an aisle.

6.3.8.4.1 Aisles shall be at least 1.2 m (4 ft) wide.

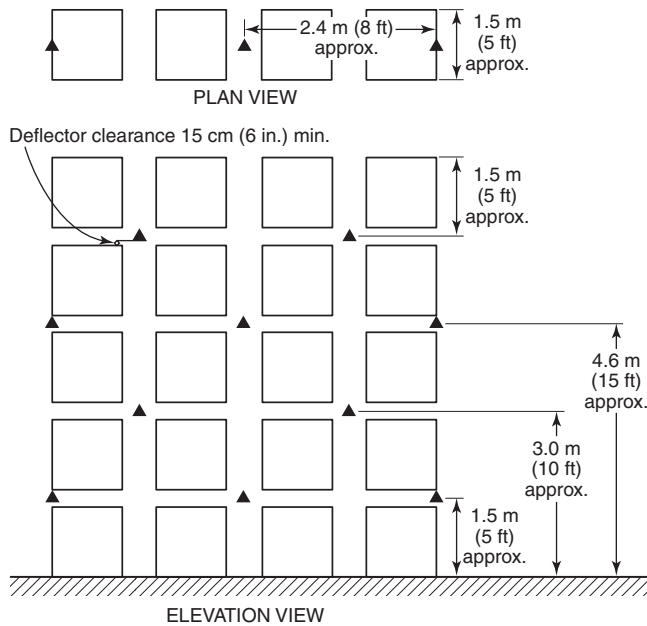

Note: In-rack sprinklers must be staggered vertically; line up in-rack sprinklers with transverse flue spaces.


(1) Single Row Racks

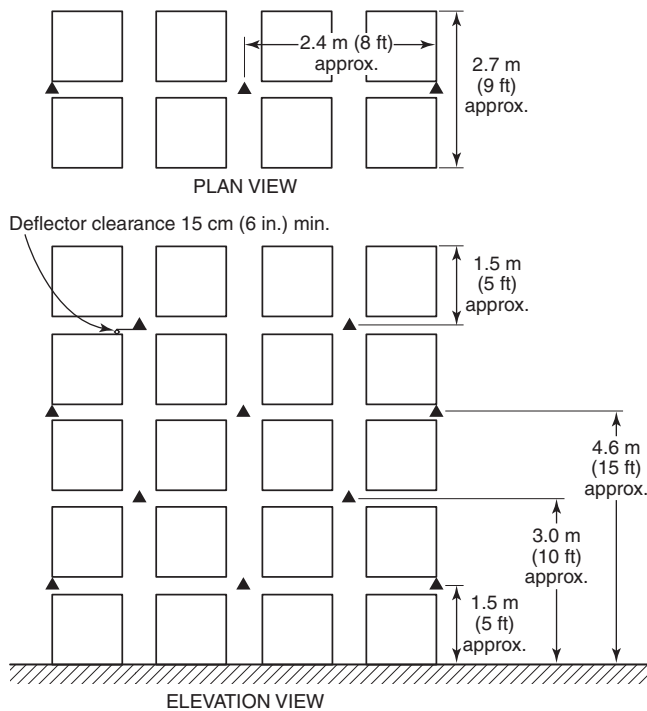

▲ Flue sprinkler

Note: In-rack sprinklers must be staggered vertically; line up in-rack sprinklers with transverse flue spaces.

(2) Double Row Racks

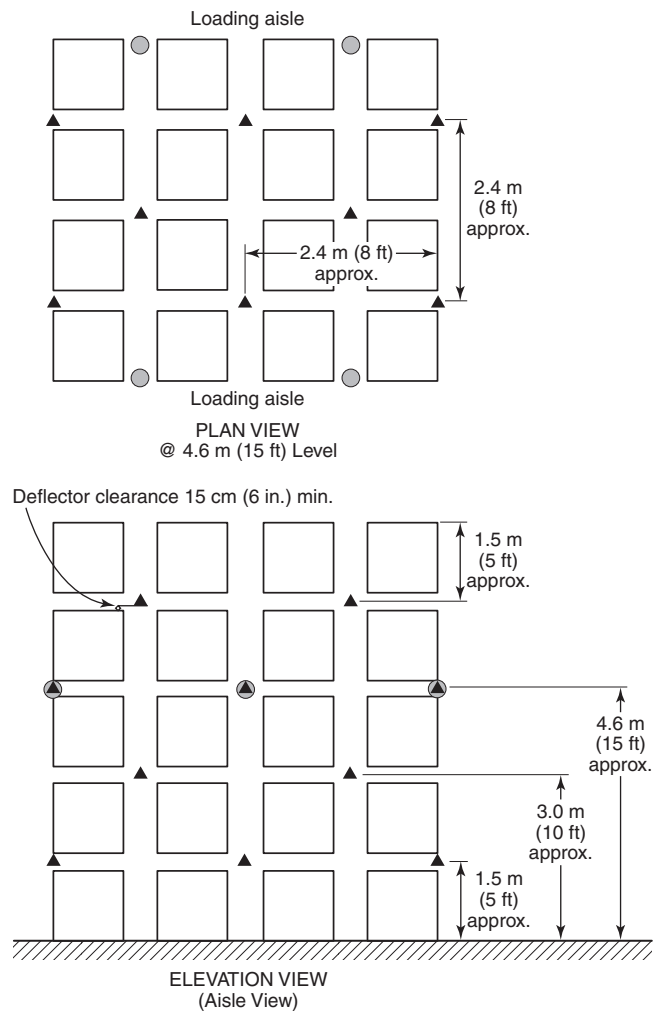


▲ Flue sprinkler ● Face sprinkler

Note: Line up in-rack sprinklers with transverse flue spaces; provide face sprinklers at 4.6 m (15 ft) vertical level; stagger in-rack sprinklers vertically and horizontally.


(3) Multiple Row Racks

FIGURE 6.3.2.7(a) In-Rack Sprinkler Layout, Cartoned Level 2 and 3 Aerosols.

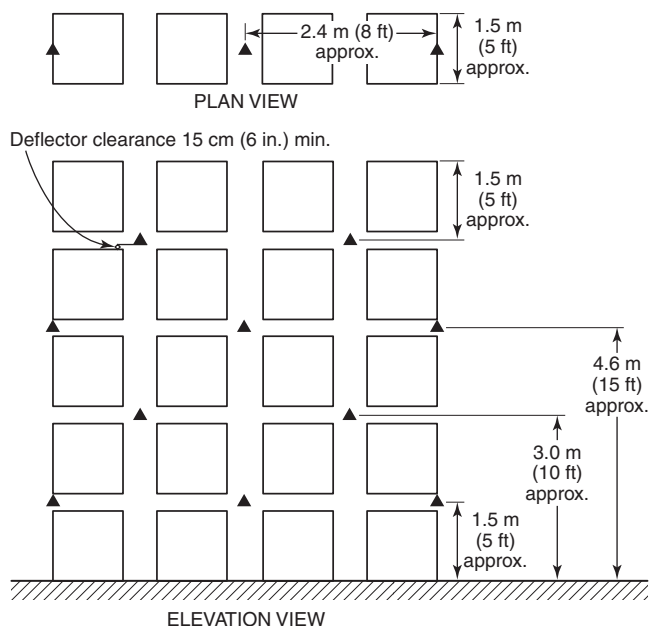

Note: In-rack sprinklers must be staggered vertically; line up in-rack sprinklers with transverse flue spaces.


(1) Single Row Racks

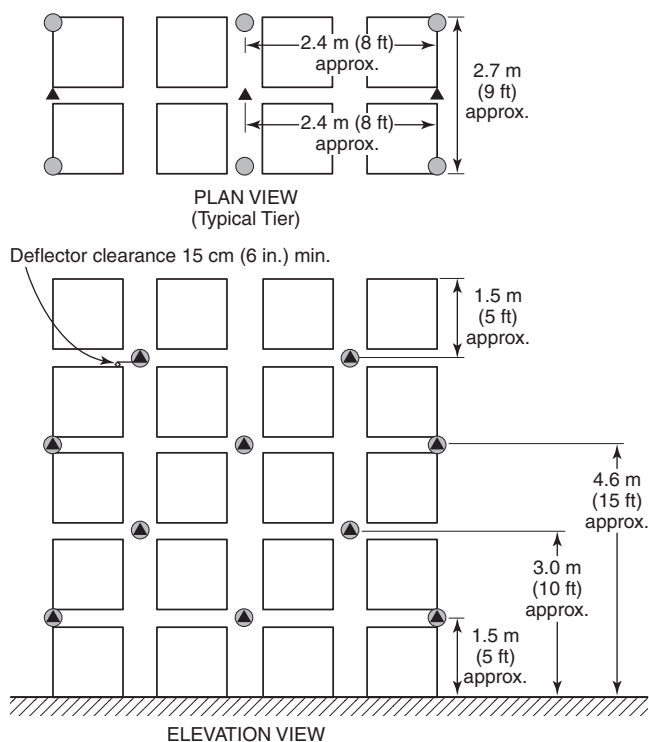

▲ Flue sprinkler ● Face sprinkler

Note: In-rack sprinklers must be staggered vertically; line up in-rack sprinklers with transverse flue spaces.

(2) Double Row Racks

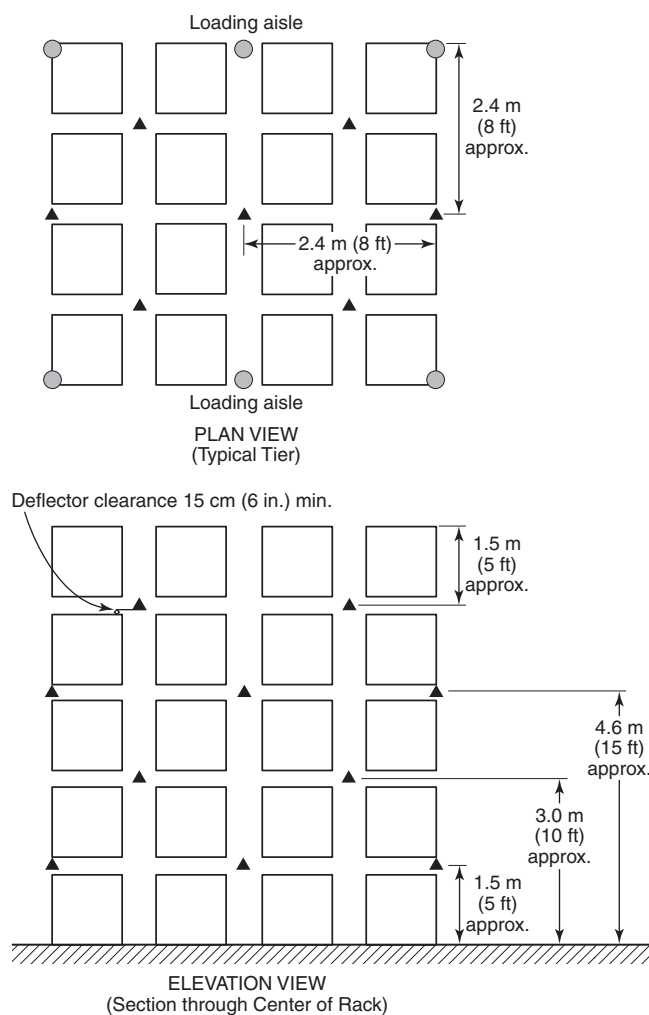


▲ Flue sprinkler ● Face sprinkler

Note: Line up in-rack sprinklers with transverse flue spaces; in-rack sprinklers must be staggered vertically and horizontally.


(3) Multiple Row Racks

FIGURE 6.3.2.7(b) In-Rack Sprinkler Layout, Cartoned Level 3 Aerosols.

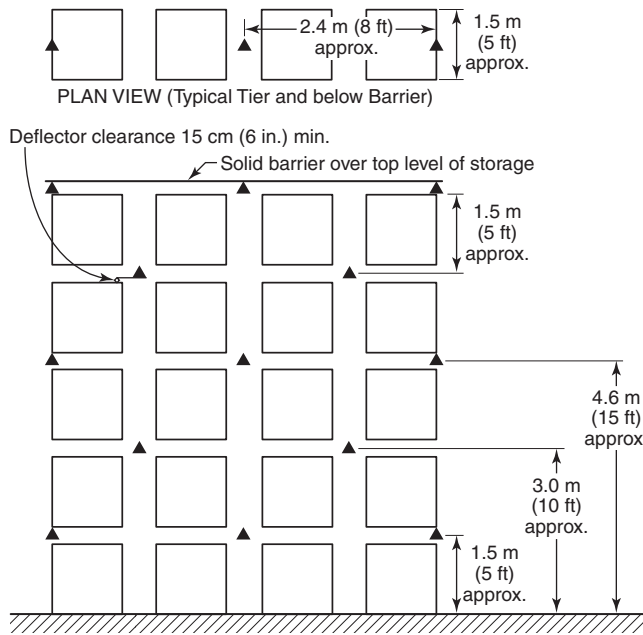

Note: In-rack sprinklers must be staggered vertically; line up in-rack sprinklers with transverse flue spaces.


(1) Single Row Racks

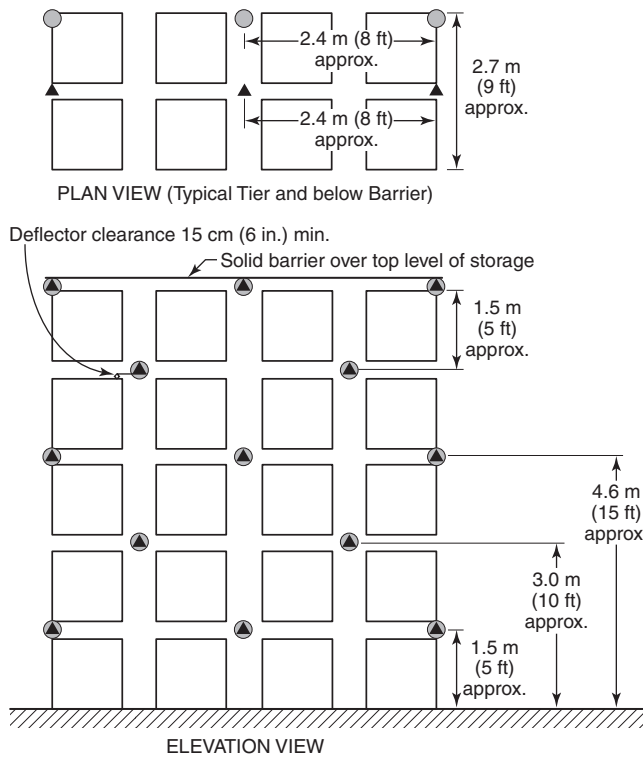

▲ Flue sprinkler ● Face sprinkler

Note: In-rack sprinklers must be staggered vertically; line up in-rack sprinklers with transverse flue spaces.

(2) Double Row Racks

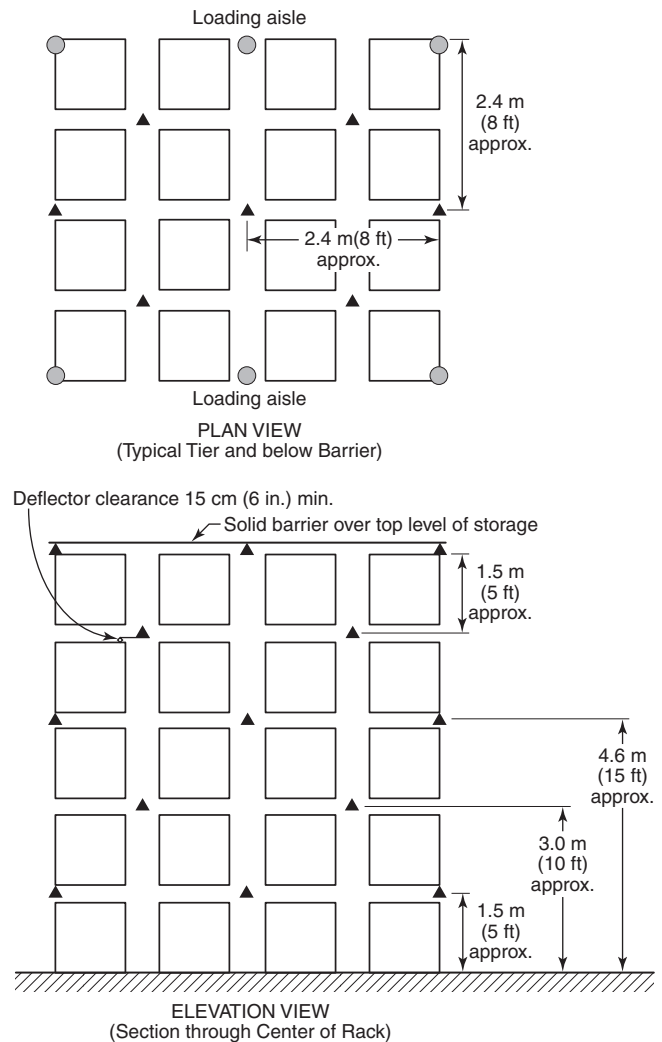


▲ Flue sprinkler ● Face sprinkler

Note: Line up in-rack sprinklers with transverse flue spaces; in-rack sprinklers must be staggered vertically and horizontally.


(3) Multiple Row Racks

FIGURE 6.3.2.7(c) In-Rack Sprinkler Layout, Cartoned Level 2 and 3 Aerosols, Clearance Greater Than 4.6 m (15 ft).

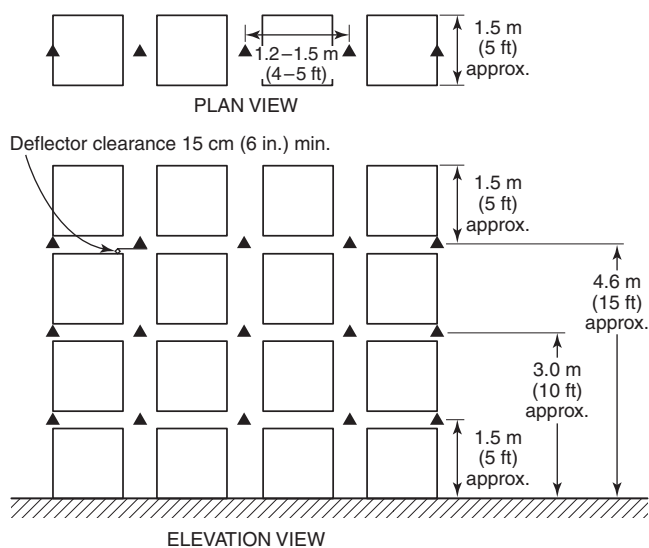

Note: Line up in-rack sprinklers with transverse flue spaces.


(1) Single Row Racks up to 6.1 m (20 ft) High Storage

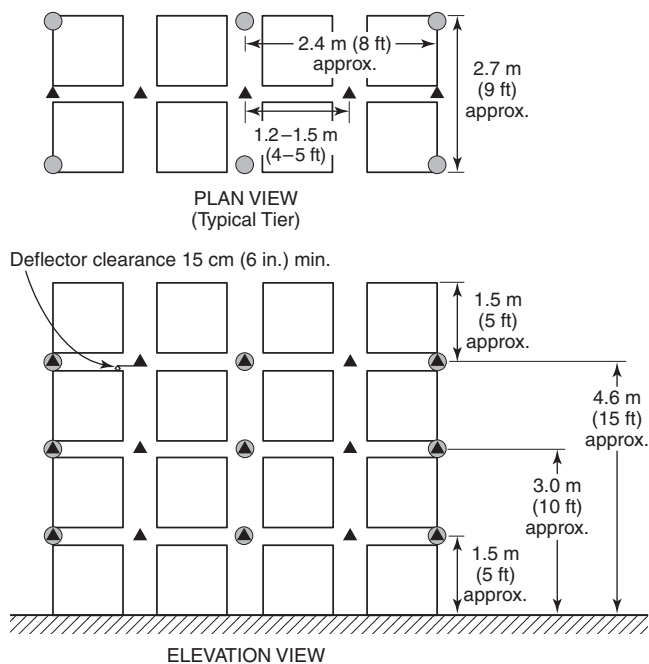

▲ Flue sprinkler ● Face sprinkler

Note: Face sprinklers are NOT staggered vertically;
line up in-rack sprinklers with transverse flue spaces.

(2) Double Row Racks up to 6.1 m (20 ft) High Storage

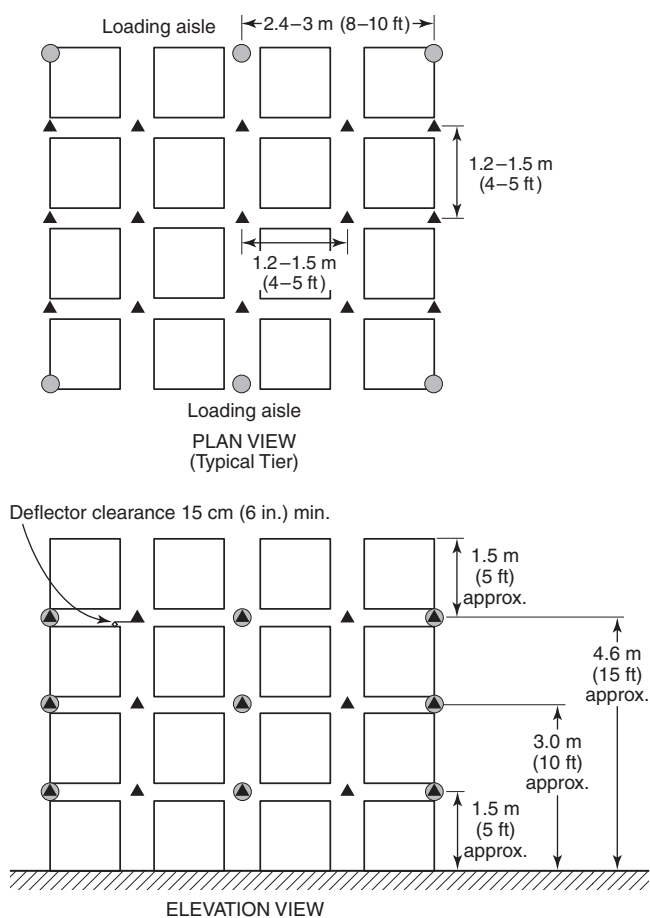


▲ Flue sprinkler ● Face sprinkler

Note: Face sprinklers are NOT staggered vertically;
line up in-rack sprinklers with transverse flue spaces.


(3) Multiple Row Racks up to 6.1 m (20 ft) High Storage

FIGURE 6.3.2.7(d) In-Rack Sprinkler Layout, Uncartoned Level 2 and 3 Aerosols, Racks up to 6.1 m (20 ft) High Storage.

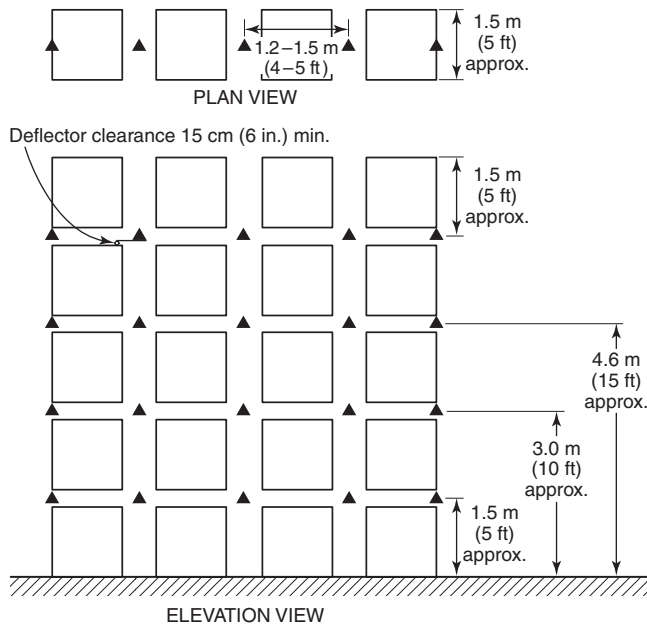

Note: Line up in-rack sprinklers with transverse flue spaces.


(1) Single Row Racks up to 7.6 m (25 ft) High Storage

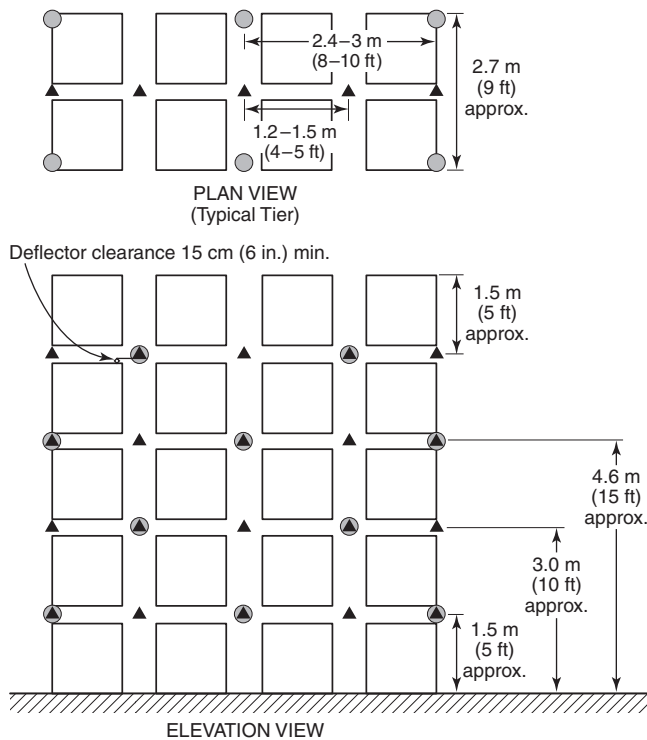

▲ Flue sprinkler ● Face sprinkler

Note: Face sprinklers must be staggered vertically; line up in-rack sprinklers with transverse flue spaces.

(2) Double Row Racks up to 7.6 m (25 ft) High Storage

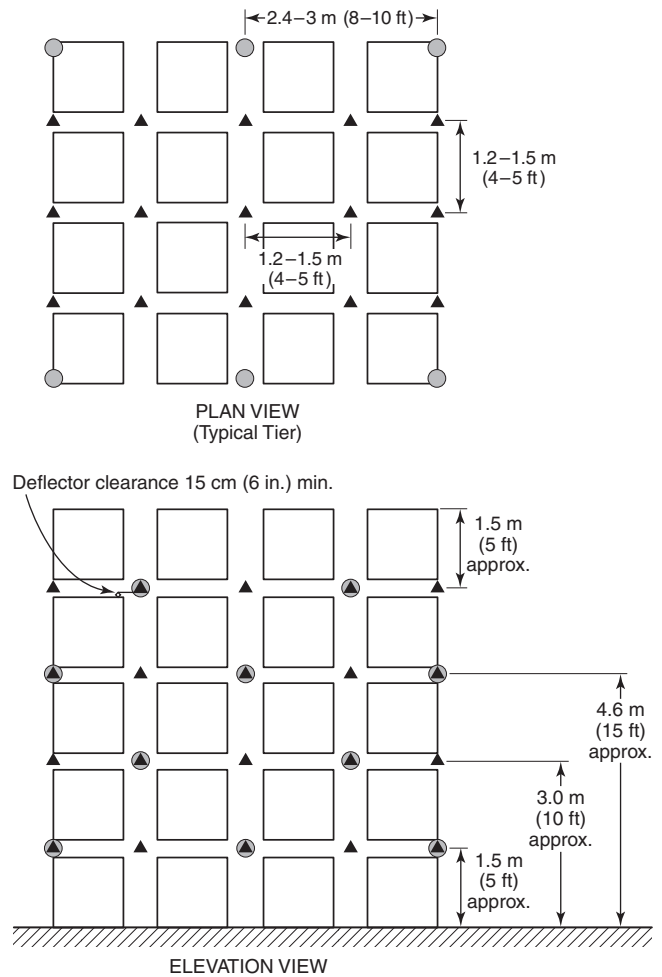

▲ Flue sprinkler ● Face sprinkler

Note: Line up in-rack sprinklers with transverse flue spaces; face sprinklers must be staggered vertically.

(3) Multiple Row Racks up to 7.6 m (25 ft) High Storage

FIGURE 6.3.2.7(e) In-Rack Sprinkler Layout, Uncartoned Level 2 and 3 Aerosols, Racks up to 7.6 m (25 ft) High Storage.

6.3.8.5 Rack storage shall be arranged so that a minimum aisle width of 2.4 m (8 ft) is maintained between rows of racks and between racks and adjacent solid pile or palletized storage of aerosol products.

6.3.8.5.1 Where protection is provided by ESFR sprinklers, aisle width shall not be less than 1.2 m (4 ft).

6.3.8.6 Fire doors or gates that lead into the segregated storage area shall be either self-closing or provided with automatic-closing devices that are activated by water flow or by an approved fire detection system.

6.3.9 Outdoor Storage.

6.3.9.1* Level 2 and 3 aerosol products that are stored outdoors shall be separated from important buildings or structures.

6.3.9.2 A minimum 15 m (50 ft) separation shall be maintained between Level 2 and Level 3 aerosol products and other combustible yard storage.

6.3.9.3 Temporary storage trailers shall be located a minimum of 15 m (50 ft) from buildings, any property line that can be built upon, and other unprotected or combustible yard storage. A maximum of two such trailers shall be permitted in any one storage group.

6.3.9.4 Storage shall meet all applicable requirements of NFPA 230, *Standard for the Fire Protection of Storage*.

Chapter 7 Mercantile Occupancies

7.1 Sales Display Areas — Aerosol Storage Not Exceeding 2.4 m (8 ft) High.

7.1.1 Level 1 aerosol products in sales display areas shall not be limited.

7.1.2 Level 2 and Level 3 aerosol products shall be removed from combustible cartons, or the cartons shall be display-cut, when located in sales display areas.

7.1.2.1 Cartoned display of Level 2 and Level 3 aerosol products shall be permitted provided the area is protected in accordance with Table 6.3.2.7(a) through Table 6.3.2.7(l).

7.1.3 Level 2 and Level 3 aerosol products in sales display areas shall not exceed the maximum quantities given in 7.1.3.1 and 7.1.3.2 according to the protection provided.

7.1.3.1 In sales display areas that are unsprinklered or whose sprinkler system does not meet the requirements of 7.1.3.2, the total aggregate quantity of Level 2 and Level 3 aerosol products shall not exceed 9.8 kg/m² (2 lb/ft²) of total sales display area, up to the quantities specified in Table 7.1.3.1.

7.1.3.1.1 No single 3 m × 3 m (10 ft × 10 ft) section of sales display area shall contain an aggregate quantity of more than 454 kg (1000 lb) net weight of Level 2 and Level 3 aerosol products.

7.1.3.2 In sales display areas that are sprinklered in accordance with NFPA 13, *Standard for the Installation of Sprinkler Systems*, for at least Ordinary Hazard (Group 2) occupancies, the total aggregate quantity of Level 2 and Level 3 aerosol prod-

Table 7.1.3.1 Maximum Quantity per Floor of Level 2 and Level 3 Aerosol Products

Floor	Max. Net Weight per Floor	
	kg	lb
Basement	Not Permitted	
Ground	1135	2500
Upper	227	500

ucts shall not exceed 9.8 kg/m² (2 lb/ft²) of total sales display area.

7.1.3.2.1 No single 3 m × 3 m (10 ft × 10 ft) section of sales display area shall contain an aggregate quantity of more than 454 kg (1000 lb) net weight of Level 2 and Level 3 aerosol products.

7.1.4 Level 2 and Level 3 aerosol products shall be securely stacked to not more than 1.8 m (6 ft) high from base to top of the storage array unless on fixed shelving.

7.1.4.1 Shelving shall be of stable construction and storage shall not exceed 2.4 m (8 ft) in height.

7.2 Sales Display Areas — Aerosol Storage Exceeding 2.4 m (8 ft) High.

7.2.1 Storage and display of Level 1 aerosol products in sales display areas shall not be limited.

7.2.2 Uncartoned or display-cut (case cut) Level 2 and 3 aerosol products that are stored for display no more than 1.8 m (6 ft) above the floor shall be permitted.

7.2.2.1 Protection shall be installed in accordance with 7.2.3.1 based on the highest level of aerosol product in the array and the packaging method of the storage above 1.8 m (6 ft).

7.2.3 Protection.

7.2.3.1 The storage and display of Level 2 and Level 3 aerosol products shall be protected in accordance with Table 6.3.2.7(a) through Table 6.3.2.7(l), whichever is applicable.

7.2.3.1.1 Where in-rack sprinklers are required by Table 6.3.2.7(e) and where the Level 2 and Level 3 aerosol products are stored for display below the 1.8 m (6 ft) level, the first tier of in-rack sprinklers shall be installed above the display, but no more than 1.8 m (6 ft) above the floor level.

7.2.3.2 Noncombustible draft curtains shall extend down a minimum of 0.61 m (2 ft) from the ceiling and shall be installed at the interface between ordinary and high-temperature sprinklers.

7.2.4 Storage and display of Level 2 and Level 3 aerosol products shall not exceed 4540 kg (10,000 lb) net weight within any 2323 m² (25,000 ft²) of sales display area.

7.2.4.1 Level 2 and Level 3 aerosol product display areas shall be separated from each other by a minimum of 7.6 m (25 ft).

7.2.5 The area of the design for the required ceiling sprinkler system shall extend 6 m (20 ft) beyond the Level 2 and Level 3 aerosol display and storage area.

7.2.6 Storage and display of Level 2 and Level 3 aerosol products shall be separated from the storage of flammable and combustible liquids by a minimum distance of 7.6 m (25 ft) or by a segregating wall or noncombustible barrier.

7.2.6.1 Where Level 2 and Level 3 aerosol products are stored within 7.6 m (25 ft) of flammable and combustible liquids, beneath the noncombustible barrier shall be liquidtight at the floor to prevent spilled liquids from flowing beneath the aerosol products.

7.2.7 The sales display area shall meet the requirements for mercantile occupancies in NFPA 101, *Life Safety Code*.

7.3 Back Stock Storage Areas.

7.3.1 Where back stock areas are separated from sales display areas by construction having a minimum 1-hour fire-resistance rating, storage of Level 2 and Level 3 aerosol products shall meet the requirements of Chapter 6.

7.3.2 Where back stock areas are not separated from sales display areas by construction having a minimum 1-hour fire resistance rating, the quantity of Level 2 and Level 3 aerosol products in back stock areas shall be included in the total allowable quantities specified in 7.1.3 or 7.2.4.

7.3.2.1 Protection shall be provided in accordance with 7.2.3.

7.3.3 An additional quantity of Level 2 and Level 3 aerosol products, up to a maximum of 227 kg (500 lb) net weight,

shall be permitted in back stock areas, where the additional quantities are stored in flammable liquid storage cabinets that meet the requirements of Section 6.3 of NFPA 30, *Flammable and Combustible Liquids Code*.

7.3.4 Storage of Level 2 and Level 3 aerosol products in separate, inside flammable liquids storage rooms shall meet the requirements of 6.3.7.

7.4 Special Protection Design.

7.4.1 This section prescribes a special protection design methodology for the storage and display of Level 2 and Level 3 aerosol products in double row racks. Protection shall be in accordance with Table 7.4.1, Figure 7.4.1, and 7.2.3.2, 7.2.4, and Section 7.4.

7.4.2 Storage and display of Level 2 and Level 3 aerosol products shall be in cartons.

7.4.2.1 Containers of Level 2 and Level 3 aerosol products that are stored or displayed no more than 2.4 m (8 ft) above the floor shall be permitted to be uncartoned or in display-cut cartons.

7.4.3 Storage and display of Level 2 and Level 3 aerosol products shall be on open racks or wire mesh shelves.

7.4.4 Rack storage shall be arranged so that a minimum aisle width of 2.3 m (7.5 ft) is maintained between rows of rack and adjacent solid piled or palletized storage.

7.4.5 Nominal 76 mm (3 in.) transverse flue spaces at rack uprights, and nominal 152 mm (6 in.) longitudinal flue spaces shall be provided.

Table 7.4.1 Protection of Single, Double-Row Display/Rack Storage of Level 2 and Level 3 Aerosols with In-Rack Sprinklers

Maximum Ceiling Height	Maximum Storage Height	Ceiling Sprinkler Type and Arrangement	Clearance Storage to Sprinklers	Ceiling Design	In-Rack Sprinkler Type and Arrangement	In-Rack Design	Duration
9.1 m (30 ft)	4.8 m (16 ft)	ESFR (K = 25.2), Ordinary Temperature, 9.3 m ² (100 ft ²) maximum spacing	Up to 4.6 m (15) ft	12 sprinklers @15 psi	Quick-response, ordinary temperature, K = 11.2 orifice size pendent sprinklers, maximum 127 mm (50 in.) on center spacing located 2.4 m (8 ft) above floor at each rack face and in longitudinal flue space, if a double row rack. A plywood barrier shall be located directly over level of in-rack sprinklers.	56 gpm per sprinkler minimum based on operation of hydraulically most remote 12 sprinklers	2 hr
		ESFR (K = 14) Ordinary Temperature, 9.3 m ² (100 ft ²) maximum spacing		12 sprinklers @ 50 psi			

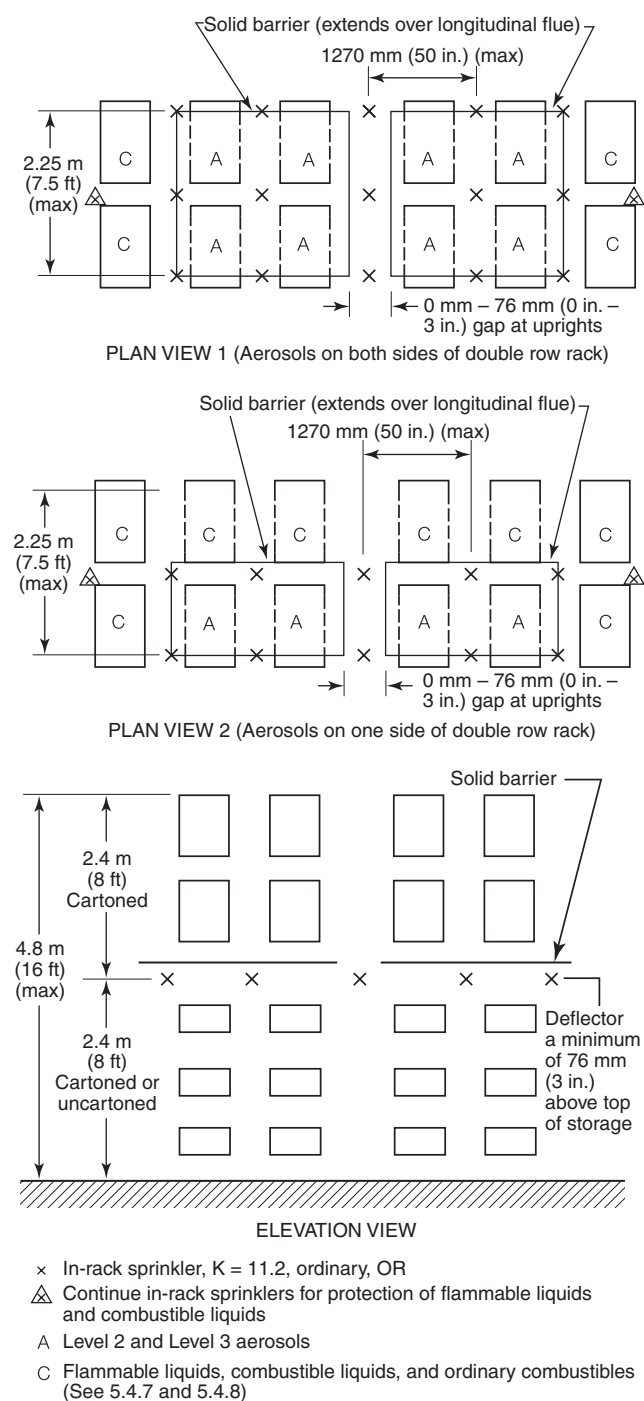


FIGURE 7.4.1 Special Protection for Level 2 and Level 3 Aerosol Products in Double Row Racks.

7.4.6 Horizontal barriers of plywood [minimum 10 mm ($\frac{3}{8}$ in.) thickness] or sheet metal (minimum 22 gauge) and in-rack sprinklers shall be installed in accordance with Table 7.4.1 and Figure 7.4.1.

7.4.6.1 For double row racks with aerosol product storage on only one side, the horizontal barrier shall extend over the lon-

gitudinal flue space in accordance with Plan View 2 of Figure 7.4.1.

7.4.7 Ordinary combustibles (Class I, II, III, IV, and plastic commodities) shall be permitted to be stored adjacent to Level 2 and Level 3 aerosol products provided that the ordinary combustibles are protected in accordance with NFPA 13, *Standard for the Installation of Sprinkler Systems*.

7.4.8 Flammable and combustible liquids (Class IB, IC, II, IIIA, and IIIB) in one-gallon metal relieving and non-relieving style containers and five-gallon metal relieving style containers shall be permitted to be stored adjacent to Level 2 and Level 3 aerosol products (see Figure 7.4.1) provided that the sprinkler protection for the flammable and combustible liquids is in accordance with NFPA 30, *Flammable and Combustible Liquids Code*.

Chapter 8 Operations and Maintenance

8.1 Means of Egress. Means of egress and exits shall be maintained in accordance with NFPA 101, *Life Safety Code*.

8.2 Powered Industrial Trucks.

8.2.1 The use and selection of powered industrial trucks shall comply with NFPA 505, *Fire Safety Standard for Powered Industrial Trucks Including Type Designations, Areas of Use, Conversions, Maintenance, and Operation*.

8.2.2 Only trained and authorized operators shall be allowed to operate powered industrial trucks.

8.2.3 Operator training shall be equivalent to that specified by ANSI/ASME B56.1, *Safety Standard for Low-Lift and High-Lift Trucks*.

8.2.4 Loads.

8.2.4.1 If the type of load handled presents a hazard of backward falls, the powered industrial truck shall be equipped with a vertical load backrest extension.

8.2.4.2 For loads that are elevated above the mast of the truck, the backrest extension shall reach at least halfway into the uppermost pallet load.

8.3 Control of Ignition Sources.

8.3.1 Sources of Ignition.

8.3.1.1 In areas where flammable gases or flammable vapors might be present, precautions shall be taken to prevent ignition by eliminating or controlling sources of ignition. Sources of ignition include, but are not limited to, the following:

- (1) Open flames
- (2) Lightning
- (3) Hot surfaces
- (4) Radiant heat
- (5) Smoking
- (6) Cutting and welding
- (7) Spontaneous ignition
- (8) Frictional heat or sparks
- (9) Static electricity
- (10) Electrical arcs and sparks
- (11) Stray currents
- (12) Ovens, furnaces, and other heating equipment
- (13) Automotive vehicles
- (14) Material-handling equipment

8.3.2 Smoking shall be strictly prohibited, except in designated smoking areas.

8.3.3* Welding, cutting, and similar spark-producing operations shall not be permitted in areas that contain aerosol products until a written permit authorizing the work has been issued.

8.3.3.1 The permit shall be issued by a person in authority following an inspection of the area to assure that proper precautions have been taken and will be followed until completion of the work.

8.4 Aisles. Storage in aisles shall be prohibited so as to permit access for fire fighting, salvage, and removal of stored commodities.

8.5 Waste Disposal.

8.5.1 Filled or partly filled aerosol containers shall be separated from all other rubbish and trash.

8.5.1.1 Filled or partly filled aerosol containers shall be placed in noncombustible waste containers.

8.5.2 Filled or partly filled aerosol containers shall not be disposed of in compactors, balers, or incinerators that crush the container or heat its contents.

8.5.2.1 Equipment and facilities that are specifically designed for the disposal of aerosol containers shall be permitted to dispose of filled or partly filled aerosol containers.

8.6 Inspection and Maintenance.

8.6.1 A written and documented preventive maintenance program shall be developed for equipment, machinery, and processes that are critical to fire-safe operation of the facility.

8.6.2 Critical detection systems and their components, emergency trips and interlocks, alarms, and safety shutdown systems shall be inspected on a regularly scheduled basis and any deficiencies shall be immediately corrected.

8.6.2.1 Items in this inspection schedule include, but are not limited to, the following:

- (1) Gas detection systems
- (2) Deflagration suppression systems
- (3) Deflagration vent systems
- (4) Ventilation and local exhaust systems
- (5) Propellant charging room door interlocks
- (6) Process safety devices
- (7) Fire alarm systems

8.7* Static Electricity. All process equipment and piping involved in the transfer of flammable liquids or gases shall be connected to a static-dissipating earth ground system to prevent accumulations of static charge.

Annex A Explanatory Material

Annex A is not a part of the requirements of this NFPA document but is included for informational purposes only. This annex contains explanatory material, numbered to correspond with the applicable text paragraphs.

A.1.1.2 An example of an aerosol product that is not flammable and, therefore, not covered by this code is whipped cream: the base product is a water-based material and the propellant is nitrous oxide, which is nonflammable.

A.1.1.3 See NFPA 58, *Liquefied Petroleum Gas Code*.

A.1.2 This code provides minimum acceptable requirements for fire prevention and protection in facilities that manufacture and store aerosol products and in mercantile occupancies where aerosol products are displayed and sold. As explained in A.5.1 the hazards presented by each stage of the manufacturing process will vary, depending on the flammability of the base product and on the flammability of the propellant. Considerable judgment will be required of the designer and of the authority having jurisdiction to provide an adequate level of fire protection. (See also Annex B, *Mechanism of Fire Growth in Aerosol Containers*.)

A.1.4 This section should not be interpreted as discouraging the upgrading of existing aerosol manufacturing or storage facilities. Improvements to fire protection systems in existing facilities should be allowed without requiring retroactive compliance with all of the requirements of this code. It is the intent of this code, however, that major renovations to such a facility should meet, to the greatest extent practical, the requirements of this code.

A.3.2.1 Approved. The National Fire Protection Association does not approve, inspect, or certify any installations, procedures, equipment, or materials; nor does it approve or evaluate testing laboratories. In determining the acceptability of installations, procedures, equipment, or materials, the authority having jurisdiction may base acceptance on compliance with NFPA or other appropriate standards. In the absence of such standards, said authority may require evidence of proper installation, procedure, or use. The authority having jurisdiction may also refer to the listings or labeling practices of an organization that is concerned with product evaluations and is thus in a position to determine compliance with appropriate standards for the current production of listed items.

A.3.2.2 Authority Having Jurisdiction (AHJ). The phrase “authority having jurisdiction,” or its acronym AHJ, is used in NFPA documents in a broad manner, since jurisdictions and approval agencies vary, as do their responsibilities. Where public safety is primary, the authority having jurisdiction may be a federal, state, local, or other regional department or individual such as a fire chief; fire marshal; chief of a fire prevention bureau, labor department, or health department; building official; electrical inspector; or others having statutory authority. For insurance purposes, an insurance inspection department, rating bureau, or other insurance company representative may be the authority having jurisdiction. In many circumstances, the property owner or his or her designated agent assumes the role of the authority having jurisdiction; at government installations, the commanding officer or departmental official may be the authority having jurisdiction.

A.3.2.3 Code. The decision to designate a standard as a “code” is based on such factors as the size and scope of the document, its intended use and form of adoption, and whether it contains substantial enforcement and administrative provisions.

A.3.3.1 Aerosol. The base product can be dispensed from the container in such form as a mist, spray, foam, gel, or aerated powder.

A.3.3.2 Aerosol Container. Maximum sizes, minimum strengths, and other critical limitations for aerosol containers are set by the U.S. Department of Transportation (49 CFR). These regulations assure that aerosol products can be safely

transported in interstate commerce. Aerosol products are generally classified as Other Regulated Materials — Class D (ORM-D). A cutaway drawing of a typical aerosol container is shown in Figure A.3.3.2. Labeling of aerosol products, including precautionary language for flammability and other hazards, is regulated by a number of federal authorities, including the Consumer Product Safety Commission, the Food and Drug Administration, the Environmental Protection Agency, the Occupational Safety and Health Administration, and the Federal Trade Commission.

Additional information on the labeling of aerosol products is given in Annex D, *Flammability Labeling of Aerosol Products*.

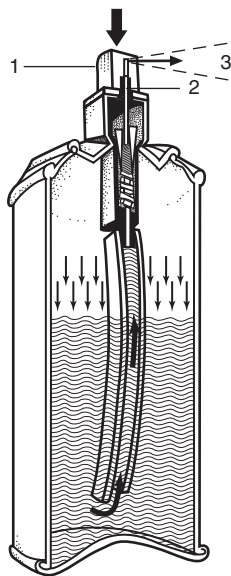


FIGURE A.3.3.2 An aerosol can (cutaway view). When the plunger (1) is pressed, a hole in the valve (2) allows a pressurized mixture of product and propellant (3) to flow through the plunger's exit orifice. (Source: *Fire Protection Handbook*, 18th edition)

A.3.3.3 Aerosol Propellant. The flammable propellant is generally a hydrocarbon gas, such as butane, isobutane, propane, and various blends of these gases. Systems that generate a propellant gas are included in this definition.

A.3.3.5 Base Product (Concentrate). The base product contains the active ingredient of the aerosol product.

A.3.3.9 Cold Filling. Reprinted with permission from ASTM D 3064, *Standard Definitions of Terms and Nomenclature Relating to Aerosol Products*.

A.3.3.18.1 Combustible Liquid. See NFPA 30, *Flammable and Combustible Liquids Code*, for further information on flash point test procedures.

A.3.3.18.2 Flammable Liquid. See NFPA 30, *Flammable and Combustible Liquids Code*, for further information on flash point test procedures.

A.3.3.20 Net Weight. Label weight should always be used for calculation of total net weight. When dealing with limited quantities of aerosols, the total net weight is the sum of the individual container net weights.

For example, if a small retail display area contains 100 7-oz containers, 140 10-oz containers, and 180 16-oz containers, the total net weight is calculated as follows:

$$\begin{aligned} 100 \text{ cans} \times \frac{7 \text{ oz/can}}{16 \text{ oz/lb}} &= \frac{700}{16} = 43.75 \text{ lb} \\ 140 \text{ cans} \times \frac{10 \text{ oz/can}}{16 \text{ oz/lb}} &= \frac{1400}{16} = 87.5 \text{ lb} \\ 180 \text{ cans} \times \frac{16 \text{ oz/can}}{16 \text{ oz/lb}} &= \frac{2880}{16} = 180 \text{ lb} \\ \text{Total} &= 311 \text{ lb} \end{aligned}$$

When dealing with larger quantities of product, the number of cases per pallet and the number of units per case also enter into the calculation.

For example, if a general-purpose warehouse contains 20 pallets of a product with a label weight of 12 oz, and there are 12 units per case, and 75 cases per pallet, the total net weight calculation is as follows:

$$\begin{aligned} \frac{12 \text{ oz/unit}}{16 \text{ oz/lb}} \times 12 \text{ units/case} \times 75 \text{ cases/pallet} \\ \times 20 \text{ pallets} = 13,500 \text{ lb} \end{aligned}$$

A.3.3.23 Rack. For additional information, see NFPA 13, *Standard for the Installation of Sprinkler Systems*.

A.3.4.2 Button Tipper (Actuator Placer). This operation sometimes releases small quantities of the container contents to the atmosphere.

A.3.4.7 Propellant Filler (Gasser, Propellant Charger). Typically, it is one of two types: one adds the propellant through the crimped valve assembly; the other adds the propellant around the uncrimped valve assembly. The propellant is either a liquid, a gas, or both, during this filling operation.

A.3.4.10 Test Bath (Hot Tank, Water Bath). The test might be required by the U.S. Department of Transportation (49 CFR) to verify container strength and to detect leaks. Usually, the containers are heated to attain a pressure that is equal to the product's pressure at an equilibrium temperature.

A.5.1 The hazards relative to each manufacturing operation will depend on the flammability of both the base products and the propellant. Information on the properties of liquefied petroleum gases, including safe handling and storage, is found in NFPA 58, *Liquefied Petroleum Gas Code*. Information on the handling and storage of flammable and combustible liquids is found in NFPA 30, *Flammable and Combustible Liquids Code*.

A.5.3 It is essential that any flammable propellant charging room be designed by qualified professionals.

A.5.3.4.1 Aerosol-filling rooms that utilize flammable propellants have an inherent deflagration hazard. The hazard severity will vary depending on the amount and speed of the accidental flammable gas release. The worst case explosion potential is filling more than 10% of the majority of the room volume with a flammable gas-air mixture.

The ignition of this flammable mixture will result in a significant pressure rise, the production of hot combustion gases, and flame. Failure to adequately design a room or building for this type of event will result in a failure of the room/building and/or roof of the uncontrolled release of the hot combustion gases, flames, and pressure. The only currently available protection against this type of event is the use of

damage-limiting construction consisting of a combination of pressure relieving deflagration venting and pressure-resistant construction as described in NFPA 68, *Guide for Venting of Deflagrations* and other property insurance standards.

In some cases, existing facilities cannot be retrofitted with adequate damage-limiting construction. The protection performance goal in these cases is to limit the deflagration to the room of origin. The options available for controlling a deflagration in these facilities are limited. NFPA 69, *Standard on Explosion Prevention Systems*, provides some possible approaches that are aimed at either preventing deflagration (e.g., reduce oxygen concentrations, reduce fuel concentration) or trying to limit the effects of a deflagration (e.g., deflagration suppression, deflagration pressure containment). The most commonly chosen approach is a deflagration suppression system. Unfortunately, deflagration suppression systems might only be effective against explosion resulting from small gas releases. These small events might only require the use of damage-limiting construction. However, the continued use of deflagration suppression systems appears justified since they might protect personnel against a deflagration resulting from small flammable gas-air mixtures in these aerosol-filling rooms.

A.5.3.5.1 See NFPA 68, *Guide for Venting of Deflagrations*, for additional information on the design and sizing of vents and vent closures.

A.5.4.1 For further information, see NFPA 91, *Standard for Exhaust Systems for Air Conveying of Vapors, Gases, Mists, and Non-combustible Particulate Solids*.

A.5.4.2(D) Adequate ventilation of flammable propellant charging and pump rooms is necessary to maintain these rooms at a safe level, well below the lower explosive limit (LEL) of the propellant being used. The internal volume of these rooms should be as small as practical to minimize the capital and operating costs of the ventilation system, as well as the cost of heating and conditioning the required make-up air. The formula given in 5.4.2(D) is used to determine the required ventilation flow rate. In no case should the required ventilation be less than one air change per minute, unless the propellant filler is provided with its own local exhaust ventilation system. The following are some considerations using the formula to take into account:

- (1) When the lower explosive limit (LEL) used in the calculation should be that of the most flammable propellant gas used. Normally, this will be isobutane (propellant A-31), which has an LEL of 1.8 percent in air at 21°C (70°F). Butane has the same LEL. All other flammable propellants have LELs that are higher. Thus, the two isomeric butanes are considered the most hazardous propellants and the ventilation system is normally designed based on their use.
- (2) When the volume of vapor produced by one liter of propellant determines the quantity of saturated vapor that the ventilation system must handle, based on the volumetric flow rate of the propellant through the system. For isobutane, this factor is 0.23 m³ of vapor per liter (30.77 ft³ of vapor per gallon), at 21°C (70°F) and sea level conditions.
- (3) When the LEL design level is an arbitrary decimal fraction. This establishes the maximum amount of vapor concentration that the ventilation system will handle and is, in effect, a percentage of the LEL. Since combustible gas

detection systems are set to alarm at 20 percent of the LEL and operational shutdown is set at 40 percent of the LEL, it is recommended that the design level not exceed 10 percent of the LEL. In other words, *DL* in the equation should not exceed 0.10.

- (4) When *R* as used in the equation represents an estimate of how much propellant is lost from the equipment under normal operating conditions, plus 20 percent for occasional leaks. These losses are due to minor seal and hose leakage and minor loss from the equipment as it is operating. This number is calculated as follows:

$$R = \left(\frac{1 \text{ gal}}{3785 \text{ cc}} \right) \times (\text{cc loss per can}) \\ \times (\text{cans per minute}) \times (\text{safety factor})$$

The following considerations should be taken into account when using the above formula.

Loss per container. This is the maximum quantity of propellant that is expected to be lost during the propellant-filling operation and will depend on the type of filling mode used. Some propellant fillers will release 3.0 cubic centimeters (cc) per container per filling station.

Some propellant fillers will fill each container several times from separate filling stations. In this case the loss per container will be the loss per fill multiplied by the number of fills per container.

Some filling operations require the use of two different fillers. An example is aerosol antiperspirant, which is filled using an under-the-cup filler, followed by a through-the-valve filler. The second filler injects a relatively small quantity of propellant, primarily to flush the viscous base product out of the aerosol diptube. For these systems, the combined release amounts to about 4.0 cc per container.

In other systems, different propellants are added at separate filling stations. This eliminates the need for propellant blending equipment or blend holding tanks. The manufacturer of the filling equipment should be consulted for an estimate of the expected losses during filling.

Cans per minute. This is the maximum production rate for the entire propellant charging room. The ventilation system needs to be designed to handle the expected losses from the highest number of cans that can foreseeably be filled per minute, based on a 10- to 20-minute reference period. The average rate per shift should not be used, since the average rate will always be lower than the maximum production rate by 10 percent to 25 percent. If there are multiple fill lines, the maximum production rates needs to be added for each. Also, if an additional fill line is later added, the capacity of the ventilation system needs to be increased accordingly.

Safety factor. A 20 percent safety factor is generally used to account for minor seal leaks and hose leaks, dead spots, and occasional container ruptures.

The following is an example of the formula's use:

Assumptions. Under-the-cup filler, 3 cc release per container. A second machine in the propellant charging room is an indexing through-the-valve filler that fills each container three times at three separate stations with a loss per fill of 1 cc times 3 fills per container, which equals 3 cc released per container. Each machine is operating at 150 containers per minute. Propellant is isobutane; LEL is 1.8 percent (30.59 cu ft per gal). Safety factor for leakage is 20 percent. LEL design level is 10 percent.

$$\begin{aligned}\text{Gal released per min} &= \frac{(3.0 \text{ cc/container})(2)(150)(1.2)}{(3785.4 \text{ cc/gal})} \\ &= 0.2853 \text{ gal/min}\end{aligned}$$

$$\begin{aligned}\text{Required ft}^3/\text{min} &= \frac{(100 - 1.8)(30.59 \text{ cu ft/gal})(0.2853 \text{ gal/min})}{(0.10)(1.8)} \\ &= 4761 \text{ ft}^3/\text{min}\end{aligned}$$

The equations assume that the released propellant gas and the entering make-up air will quickly mix and the resulting homogeneous mixture will then be exhausted. This is not the case. Thus, the calculations give results that will be on the conservative side in some locations within the propellant charging room and on the improvident side in others. For example, air entering the exhaust registers at points remote from the propellant filler will have a concentration of propellant that is much less than the average value upon which the ventilation system is designed.

Because some of the propellant will be swept into the nearest part of the exhaust system before being fully diluted, the apparent efficiency of the ventilating system is improved, providing an additional safety factor. This efficiency can be measured using combinations of velocity meters, explosimeters, and gas density plots. For all but a few percent of the volume in the typical propellant charging room, the concentration of propellant will be substantially less than the designed-for 10 percent of the LEL. This means that the gas detection heads might give very different readings if their positions are changed. Care needs to be exercised in determining the optimum location of the detector heads, especially if there are multiple propellant fillers in the room. In such cases, the use of three or four detection heads could be considered, rather than the two that are normally used.

A.5.4.2(F) See NFPA 91, *Standard for Exhaust Systems for Air Conveying of Vapors, Gases, Mists, and Noncombustible Particulate Solids*, for further information.

A.5.4.5 The enclosure required for the test bath provides protection for personnel and improves the efficiency of the local exhaust ventilation.

A.5.5.2 See also NFPA 497, *Recommended Practice for the Classification of Flammable Liquids, Gases, or Vapors and of Hazardous (Classified) Locations for Electrical Installations in Chemical Process Areas*.

A.5.6 See NFPA 77, *Recommended Practice on Static Electricity*, for further information.

A.5.7 The gas detection system should be provided with detection heads located inside the charging and pump rooms and just inside the conveyor openings into the charging or pump room and into the main production building. Detection heads should also be located within any conveyor enclosure between the charging or pump room and the main production building. Where flammable propellants are stored in a tank farm, the tank farm should be provided with an approved gas detection system and the signal sent to a constantly monitored location.

A.5.8.1 Dry-pipe or preaction systems are not allowed. Tests have shown that control of a fire involving aerosol products requires immediate application of water when the first sprinkler operates. Fire growth is rapid and, once thoroughly established, cannot be controlled by conventional or ESFR systems.

Any significant delay in sprinkler discharge will allow the fire to overtax the system. Increasing the design area for a dry-pipe or preaction system is not feasible because the delay will allow too many sprinklers to operate, thus overtaxing any practically designed water supply.

Paragraph 5.8.1 should not be interpreted as discouraging the use of a foam-water sprinkler system. As long as the ceiling density is not reduced, the use of a foam-water system does not introduce any known negative effects and could offer some additional benefits in combatting any spill fire that might result.

A.5.10.1 See Annex A of NFPA 15, *Standard for Water Spray Fixed Systems for Fire Protection*, for further information. Also, see NFPA 30, *Flammable and Combustible Liquids Code*.

A.5.14 The principal concern in the event of a shrink-wrap tunnel failure is the risk of aerosol container failure and subsequent fire. In the event of a container failure, significant ejection speeds, sympathetic failures of adjacent containers, and hot surfaces present serious potential exposures. In turn, ignition of flammable solvent or propellant vapor can result. The consequence of this is that an explosion can further augment the original ejection force. This can be a significant hazard to operators in the vicinity. Newly installed shrink-wrapping machines should be equipped with numerous safety features. Equipment suppliers should be advised of these features prior to placing orders.

The high fire risk associated with shrink-wrap tunnels should be considered when determining their location. Shrink-wrap acts as a very good insulator, which can facilitate overheating during its passage through the tunnel. Some containers can act as very efficient heat sinks resulting in fast heating of the containers if the film fails. This can also be exacerbated by the use of high proportions of substances with low specific heats in the formulations.

Automatic film failure detection is necessary, which switches off the heater and stops the machine in-feed. The following is further guidance:

- (1) The shrink-wrap machine design should ensure that containers are prevented from being trapped in the heating tunnel by internal obstructions.
- (2) An alarm should be activated in the event of unplanned stoppage.
- (3) The shrink-wrap machine should have a secondary means of keeping the tunnel conveyor moving in the event of power failure.
- (4) Discussion: In the event of conveyor power failure, standby power is recommended in place of a back-up air motor. This cuts in to energize the conveyor if any phase drops more than 10 percent. The in-feed gate and heaters should also automatically switch off and the operator should be alerted by a suitable alarm. If an air motor system is installed, a dedicated air receiver should be connected via metal pipe-work. This receiver should store enough air to evacuate any "packs" in the tunnel and be constantly fed by the compressor via a non-return valve. An air pressure switch should be installed to interlock with the shrink-wrapper control system. Neither of these back-up systems will be of any use if the belt itself or transmission is broken, so a motion detector should also be installed to confirm belt movement and initiate the above shutdown if it stops during production.
- (5) Operator protection training should include the use of appropriate personal protective equipment (PPE) in the

event containers or collations must be removed manually during a breakdown or unplanned stoppage.

- (6) Automatically-operated fire suppression systems shall be installed in accordance with applicable NFPA codes and standards. Portable fire extinguishers should be provided and located in accordance with NFPA 10, *Standard for Portable Fire Extinguishers*.
- (7) There should be a half-hour fire resistant partition or other equivalent means to prevent the spread of fire between the shrink-wrapping machine and the remainder of the aerosol filling line.
- (8) Access to and escape routes from the shrink-wrapping machine should be kept clear at all times.
- (9) Supplies of packaging materials should be stored or staged in defined areas away from the shrink-wrapping machine.
- (10) There should be an automatic device to detect film failure and prevent new collations from being allowed to enter the heating tunnel in the event of a film failure.
- (11) A pusher rod with a flat plate on the end, specifically designed for the shape of the heating tunnel or equivalent system, should be provided. This will allow operators to rapidly clear the heating tunnel of all collations and containers in the event of a total conveyor failure.
- (12) Discussion: A suitable means of ensuring that trapped aerosol containers can be rapidly removed from the tunnel (because either the conveyor has stopped or they have caught on some obstruction) is essential. The inside of the tunnel should be designed with sloping sides to prevent loose containers from being retained under the heaters. The design of such a system needs to provide for the protection of operators removing containers trapped in the heating tunnel, as a fully pressurized aerosol container that fails, can be ejected — as well as its contents — with considerable force. Therefore, a remote-operated or automatic mechanism or system may be preferred.
The above procedure should only be carried out if aerosol containers have remained in the tunnel for a short time and the operator is aware that it is within a safe period.
- (13) The operator should be provided with the necessary PPE and be trained in its proper use and in the pusher rod and in the risks involved.
- (14) A switch should be installed to allow the power supply to the tunnel heaters to be turned off in the event of an emergency.
- (15) The tunnel heater power switch should be provided with automatic shutdown systems, which are manually reset.
- (16) An emergency air blower or other means of rapidly cooling the tunnel should be installed according to the specification provided by the equipment supplier, unless an automatic fire suppression system is provided.
- (17) Detectors should be installed to count collations in and out of the heating tunnel to activate heater power cut-outs and alarms and to stop in-feed gates in the event of a tunnel blockage.
- (18) Discussion: Heated surfaces can ignite burst containers so attention must be provided to ensure container stability especially when wrapping without trays. If there is a likelihood of unstable containers in this area, appropriate sensors should be installed to inhibit the in-feed gate until the containers are removed.
Installing gaseous or dry chemical automatic protection into the shrink-wrapper tunnel is an effective way to directly reach the source of fire. Such systems can be acti-

vated by the operator from a safe location, or installed to automatically activate by optical flame detectors located at each end of the tunnel. In addition to the tunnel, the discharge nozzles should also cover the film sealing area.

- (19) The fire suppression system should be connected to the building fire alarm system.
- (20) Where conveyers feed shrink-wrapped collations to further automatic equipment downstream from the shrink-wrapping machine, there should be an out-feed light curtain or similar device to detect back-up from the downstream equipment and to stop the in-feed gate until there is no longer a backup.
- (21) There should be a device installed to detect excess temperatures in the heating tunnel, which produces an alarm, cuts power to the heaters, starts the air blowers (if installed), and stops the in-feed gate.
- (22) The excess temperature detector should be calibrated at regular specified intervals and the results recorded.
- (23) A tunnel temperature indicator should be installed for operator information and maintenance purposes showing low, normal, and high/excess bands.
- (24) The temperature indicator should be calibrated at regular specified intervals and the results recorded.
- (25) All electrical resets on shrink-wrappers should be manually operated only.
- (26) Safeguarding should be provided to prevent injury to operators from ejecting containers and contact with hot surfaces.

A.6.1.2 At the present time there have been no fire retardant packaging systems tested that have demonstrated substantial mitigation of the fire hazards presented by aerosol products.

A.6.2 Fire tests and fire experience show that Level 1 aerosol products present relatively the same fire hazards as Class III commodities, as these are defined and described in NFPA 13, *Standard for the Installation of Sprinkler Systems*. In some cases, the authority having jurisdiction or applicable fire or building regulations might require storage of such materials to be protected from fire. If fire protection is by means of automatic sprinklers, then the requirements of NFPA 13, *Standard for the Installation of Sprinkler Systems* should be used as a design basis.

A.6.3.2.1.3 ESFR ceiling sprinklers are permitted to be used in conjunction with the in-rack sprinkler protection criteria in Table 6.3.2.7(e) through Table 6.3.2.7(l) where the following conditions are met:

- (1) Roof height does not exceed 9.14 m (30 ft).
- (2) Storage height does not exceed 7.62 m (25 ft).
- (3) Clearance between top of storage and sprinkler deflectors is at least 0.91 m (3 ft).
- (4) Ceiling sprinkler design criteria is 12 sprinklers operating at a gauge pressure of 517 kPa (75 psi).
- (5) All in-rack sprinklers are quick-response type.

A.6.3.8.2.3(2) The 2.9-mm (9-gauge) chain-link fencing referred to by this paragraph refers to the standard industrial-grade chain link, such as is used for property fencing. Lighter gauge fencing will not restrain rocketing aerosol containers, based on test experience.

A.6.3.9.1 See NFPA 80A, *Recommended Practice for Protection of Buildings from Exterior Fire Exposures*, for recommended separation.

A.8.3.3 See NFPA 51B, *Standard for Fire Prevention During Welding, Cutting, and Other Hot Work*.

A.8.7 See NFPA 77, *Recommended Practice on Static Electricity*, for further information.

Annex B Mechanism of Fire Growth in Aerosol Containers

This annex is not a part of the requirements of this NFPA document but is included for informational purposes only.

B.1 Introduction. The automatic fire protection alternatives given in Chapter 6 of this code are derived from more than a dozen aerosol product fire tests conducted by a major insurance company in the late 1970s and early 1980s [see Table B.1(a) and Table B.1(b)], and more than 50 small-, medium-, and large-scale tests sponsored by the aerosol products industry in the 1980s [see Table B.1(c) through Table B.1(g)]. This aerosol fire research represents a significant body of knowledge regarding aerosol fire development and control for various types of aerosol products in various storage and protection scenarios.

A complete and detailed history of these aerosol storage research efforts can be obtained on request from the Chemical Specialties Manufacturers Association, Inc., in the form of a series of articles entitled "An Industry Responds: A Technical History of the CSMA Aerosol Warehouse Storage Fire Protection Research Program." Send requests to the attention of the Director of Scientific Affairs, Chemical Specialties Manufacturers Association, Inc., 1913 I Street N.W., Washington, DC 20006.

Aerosol warehouse storage fires, using standard fire test ignitors, begin as cardboard fires. The fire grows up the flue, burning off the aerosol carton faces, and there is usually a flame 1.5 m to 3.0 m (5 ft to 10 ft) above the top of the array before the first aerosol can ruptures and aerosols become involved in the fire. Depending on the type of aerosol, the first

can rupture tends to occur at 30 seconds to 60 seconds after ignition in rack storage arrays and 90 seconds to 120 seconds in palletized storage arrays.

When aerosol containers begin to rupture, some of the heat from the fuel added by the aerosol goes quickly to the ceiling, while some is absorbed into other aerosol containers, bringing them closer to, or exceeding, their burst pressure. Early application of adequate densities of sprinkler water is the most effective way to control or suppress an aerosol fire, avoiding a chain reaction that can lead to loss of control. For this reason, ESFR protection is especially effective for aerosol products.

B.2 Rack Storage Arrays. The rack storage configuration is ideal for promoting fire development. The fuel is supported so that air has access to the fire from all sides and so that the stored commodity does not topple over, as it would in solid pile storage. A rack also has many areas that are shielded from ceiling sprinkler discharge.

Fire tests of rack storage configurations show a very consistent development pattern: the fire starts at a point and widens as it moves up the storage array, like a "V." When the fire reaches the second tier of storage, the flames fan out along the bottom of the pallet above and spread laterally to the face of the rack. Fireballs from rupturing aerosol cans, which usually measure 3 m (10 ft) in diameter, also spread fire to the face of the rack. Once the fire is established on the face of the rack, the fire spreads rapidly upward and outward horizontally in the classic "V" pattern, thus exposing more of the commodity. The fire on the face of the rack and within the transverse flue spaces of the rack structure also causes more aerosol containers to rupture. As

Table B.1(a) Spray Sprinkler Tests

	Test No.						
	1	2	3	4	5	6	7
Type of Aerosol Base Product	Alcohol	Alcohol	Toluene	Alcohol	Toluene	Alcohol	Toluene
No. of Pallet Loads	8	24	8	12	12	8	1
Storage Configuration	Rack	Rack	Rack	Palletized	Palletized	2 × 2 × 2	Palletized
No. of Ceiling Sprinklers	13	16	43	4	92	64	36
Operated							
Time of Operation of First Sprinkler in min:sec	1:52	2:06	2:19	3:05	3:03	1:26	9:23
No. of In-Rack Sprinklers	5	6	5	—	—	—	—
Operated							
Maximum Near-Ceiling Gas Temperature in °F (°C)	1292 (700)	1334 (723)	1493 (812)	938 (503)	2216 (1213)	1789 (976)	1905 (1040)
Time of Maximum Gas Temperature in min:sec	3:19	5:41	3:48	3:09	4:54	4:26	9:58
Time Above 1000°F (538°C)	—	—	—	—	2:16	3:32	0:52
Maximum Near-Ceiling Steel Temperature in °F (°C)	642 (339)	815 (435)	973 (503)	378 (192)	1439 (782)	—	626 (330)
Aisle Jump	No	No	Yes	No	Yes	—	—
Fire Controlled	Yes	Yes	No	Yes	No	No	No
All Tests							
Test Location	Factory Mutual Test Center, West Gloucester, Rhode Island; 30 ft (9 m) high test site.						
Ignition	Two cellucotton rolls — 3 in. dia. × 3 in. long (7.5 cm × 7.5 cm), each soaked in 4 oz (118 ml) of gasoline.						
Protection/Ceiling	½-in. (12.7-mm) standard orifice, 286°F (141°C) [165°F (74°C) in Test No. 6]; 10 ft × 10 ft (2.5 m × 2.5 m) spacing; approx. 0.30 gpm/ft ² (12.2 L/min · m ²) density.						
Protection/In-Rack	Three ½-in. (12.7-mm) standard orifice, 165°F (74°C) rated, upright sprinklers at the first, second, and third tier levels; 30 psi (207 kPa) discharge pressure.						

Table B.1(b) Spray Sprinkler Tests

	Test No.									
	1	2	3	4	5	6	7	8	9	10
Ceiling Sprinkler Density in gpm/ft ² (L/min·m ²)	0.6 (24)	0.6 (24)	0.6 (24)	0.3 (12)	0.6 (24)	0.3 (12)	0.3 (12)	0.3 (12)	0.6 (24)	0.3 (12)
Type of Aerosol Base Product	Toluene	Toluene	Toluene	Toluene	Paint	Alcohol	Perfume	Deodorant	Toluene	Butane
No. of Pallets	8	12	24	24	10	1	1	1	24	1
Storage Configuration (r = rack, p = palletized, 3 × 4 × 1 high)	r	p	r	r	p	—	—	—	p (2 high)	—
No. of Ceiling Sprinklers Operated	12	4	5	5	18	4	0	3	44	—
Time of Operation of First Sprinkler in min:sec	1:37	2:33	3:37	2:15	2:35	4:21	—	4:13	2:07	—
No. of In-Rack Sprinklers Operated	6	—	5	1	—	—	—	—	—	—
Maximum Near-Ceiling Gas Temperature in °F (°C)	1527 (830)	1177 (636)	790 (421)	1410 (765)	1343 (728)	697 (369)	165 (74)	520 (271)	2162 (189)	372 (183)
Time of Maximum Gas Temperature in min:sec	3:32	2:34	3:32	2:17	4:02	4:27	4:50	3:57	4:03	6:13
Time Above 1000°F (538°C)	2:28	0:04	0:28	0:44	0:06	—	—	—	4:56	—
Maximum Near-Ceiling Steel Temperature in °F (°C)	835 (446)	417 (214)	213 (101)	375 (191)	323 (162)	170 (77)	100 (38)	177 (80)	1557 (117)	243 (847)
Aisle Jump	Yes	No	Yes	No	Yes	—	—	—	Yes	—
Fire Controlled	Yes	Yes	Yes	Yes	Yes	Yes	Yes	Yes	No	Yes
All Tests										
Test Location	Factory Mutual Test Center, West Gloucester, Rhode Island; 30 ft (9 m) high test site.									
Ignition	Two cellucotton rolls — 3 in. diam × 3 in. long (7.5 cm × 7.5 cm) each soaked in 4 oz (118 ml) of gasoline.									
Protection/Ceiling	1 ⁷ / ₃₂ in. (13.5 mm) large orifice, 286°F (141°C); 10 ft × 10 ft (2.5 m × 2.5 m) spacing [Tests 1–3, 5, and 9]. ½ in. (12.7 mm) standard orifice, 286°F (141°C); 10 ft × 10 ft (2.5 m × 2.5 m) spacing [Tests 4, 6–8, and 10].									
Protection/ In-Rack	Three ½ in. (12.7 mm) orifice, 165°F (74°C) rated, upright sprinklers per tier; 30 psi (207 kPa) discharge pressure.									

additional containers rupture, uninvolved containers on the interior of the pallet load are now exposed to the fire.

Fire can jump the aisle space between two rows of racks in several ways. If the fire is severe enough, the radiant energy alone can be sufficient to ignite combustible cartons or commodities in the exposed rack. Fireballs from rupturing aerosol cans are large enough to engulf adjacent racks with flame. Occasionally, burning flammable liquid might be ejected from rupturing containers with enough force to reach the exposed storage.

In-rack sprinklers, located in the longitudinal flue space, are highly effective in preventing the fire from crossing into the other half of a double-row rack. Even in fire tests that were failures (i.e., the fire jumped the aisle to involve the target array), these in-rack sprinklers were successful in stopping the

fire at the flue space. Cartons were burned, but no aerosol containers ruptured.

In-rack sprinklers located at the face of the rack structure have been shown to stop the spread of fire up the face of the rack. Their position within the rack structure allows them to wet down the face of the storage array that fronts on the aisle. This reduces the demand on the ceiling sprinkler system, which allows a reduction in the design density of the ceiling sprinkler system. Also, the ESFR sprinkler head operates fast enough and discharges water at a high enough density that it is capable of preventing fire spread up the face of the rack.

The combination of ESFR ceiling sprinklers and in-rack sprinklers was determined in this case to be acceptable based on the review of the original full-scale testing that was used to

Table B.1(c) Tests on Product and Packaging Changes Data Summary Series 1

	Test No.					
	1	2	3	4	5	6
Type of Aerosol Base Product Packaging Variable	Paint —	Paint Rim-vent- release cans	Paint Fire retardant cartons	Paint Shrink- wrapped pallets	Paint Methylene chloride solvent	Paint Metal overcaps
<i>Test Results</i>						
Sprinklers Operated	4	33	4	30	28	5
Maximum Ceiling Temperature in °F	1010	2141	980	1525	1881	1220
Time of First Can Rupture	1:31	1:20	1:56	1:25	1:18	1:36
1st Sprinkler Activation	2:15	1:40	2:40	2:13	1:45	1:55
Final Sprinkler Activation	2:22	5:09	4:12	5:22	4:55	3:06
Est. Product Damage	60%	70%	40%	80%	70%	75%
Comments	Fire controlled by four sprinklers in 9–10 min	Fire built rapidly out of control, reaching maximum intensity at 6 min	Fire controlled by four sprinklers in 6 min, after slow fire development	Increased fire intensity after 4 min required test to be aborted at 5:20	Increased fire intensity after 3 min required test to be aborted at 4:30	Fire controlled by five sprinklers in 9–10 min
All Tests						
Test Location	20 ft ceiling (tests conducted on 40 ft × 40 ft metal platform).					
Ignition	2-pallet array spaced 1 ft apart with ignition between pallets by two half-ignitors (plastic bags containing 4 oz heptane on cotton rolls).					
Protection	Standard orifice sprinklers with 286°F (141°C) links installed 10 ft apart; 29 psi constant water pressure delivering 0.3 gpm/ft ² .					

Note: 1 ft = 0.3048 m; 1 ft² = 0.0929 m²; 1 gpm/ft² = 40.743 L/min · m²; 1 psi = 6.895 kPa; 1 gpm = 3.785 L/min.

determine adequate protection using in-rack sprinklers and spray sprinklers at the ceiling. The low number of ceiling sprinklers that operated in the full-scale tests indicates that the substitution of ESFR sprinklers over racks with the same level of in-rack sprinkler protection would not result in a more severe fire. The in-rack sprinklers should be quick-response type and should meet the currently required installation rules provided in Table 6.3.2.7(e) through Table 6.3.2.7(l).

B.3 Palletized Storage Arrays. Palletized storage does not offer the same conducive conditions for fast fire growth as rack storage, but can result in persistent fires if sprinklers are not designed for proper protection.

Early aerosol fire tests showed that standard spray sprinkler protection had difficulty controlling Level 2 and Level 3 aerosol products stacked more than 1.5 m (5 ft) high under a 9-m (30-ft) ceiling. A major testing program sponsored by the aerosol industry was therefore begun to seek more cost-effective storage and protection alternatives.

The first series in that program investigated packaging and formulation alternatives in a series of small-scale tests on Level 3 aerosol paint products, protected by spray sprinklers [13-mm (½-in) orifice] under a 6.1-m (20-ft) ceiling. The packaging variables were rim-vent-release cans, shrink-wrap replacing cardboard cartons, metal instead of plastic overcaps, fire-resistant cardboard cartons, and methylene chloride replacing some of the petroleum distillate solvents.

None of these alternatives proved significantly beneficial as compared to the standard “control” aerosol product. The rim-

vent release, shrink-wrap, and methylene chloride alternatives resulted in harder-to-control fires. The metal overcap product was essentially equivalent to the control. The fire-resistant cartons primarily resulted only in delaying the fire build-up, but had little benefit once aerosols were involved.

Further aerosol fire testing evaluated higher water densities and larger-orifice sprinkler heads to protect higher stacking in palletized storage arrays of Level 1, 2, and 3 aerosol products under low-to-medium ceiling heights [6.1 m to 7.6 m (20 ft to 25 ft)]. Numerous successful protection alternatives were found. To properly protect each class of aerosol product stored in higher stack height and higher ceiling height scenarios was found to require higher water densities from larger-orifice [13 mm to 16 mm (½ in. to 0.64 in.)] sprinklers fitted with low-temperature fusible links.

The final improvement in aerosol fire protection was found by using an even faster response sprinkler. ESFR sprinklers, which are fitted with extremely fast-responding, low-temperature links [71°C (160°F), Response Time Index = 50], were found capable of protecting high-stack palletized aerosol product storage under ceilings up to 9 m (30 ft) high, as well as rack storage without in-rack sprinklers. In virtually all of the successful ESFR tests, the fire was not only controlled, but quickly suppressed and, in some cases, totally extinguished. The success of ESFR protection for aerosol product storage could be due primarily to the ability of these sprinklers to be activated by cardboard on fire and to begin to fight the fire before any aerosols are involved.

Table B.1(d) Intermediate-Scale Tests Data Summary Series 2

	Test No.					
	1	2	3	4	5	6
Type of Aerosol Base Product	Hairspray	Hairspray	Air Freshener	Furniture polish	Laundry pre-wash	Toluene/A-70
Pallet Configuration	2 × 2 × 2	2 × 2 × 3	1 × 2 × 1	1 × 2 × 1	1 × 2 × 1	1 × 2 × 1
Sprinkler	½ in.	1⅞ in.	½ in.	½ in.	½ in.	½ in.
Link Temperature in °F	160	160	280	280	280	280
Water Pressure in psi	30	30	30	30	30	30
Water Density in gpm/ft ²	0.3	0.43	0.3	0.3	0.3	0.3
<i>Test Results</i>						
Sprinklers Operated	33	23	1	3	3	16
Maximum Ceiling Temperature in °F	1761	1475	659	603	653	1855
Time of First Can Rupture	1:48	1:50	1:45	1:54	1:51	1:50
1st Sprinkler Activation	2:02	2:05	3:05	6:08	4:17	2:16
Final Sprinkler Activation	6:36	4:50	—	6:10	4:20	4:48
Est. Product Damage	50%	75%	20%	50%	75%	65%
Comments	Poor control; intense fire for 15 min	Intensity of fire required test to be aborted at 8:20	Fire easily controlled in 5 min by single sprinkler	Fire controlled in 9 min after slow fire build-up	Fire reasonably well controlled in 10–12 min	Intense fire for 8–10 min before any control established
All Tests						
Test Location	20 ft ceiling (tests conducted on 40 ft × 40 ft metal platform).					
Ignition	Ignition by two half-ignitors (plastic bags containing 4 oz heptane on cotton rolls).					
Protection	Sprinklers installed on 10 ft grid.					

Note: 1 ft = 0.3048 m; 1 ft² = 0.0929 m²; 1 gpm/ft² = 40.743 L/min · m²; 1 psi = 6.895 kPa; 1 gpm = 3.785 L/min.

Table B.1(e) Large-Drop Sprinkler Tests — Intermediate-Scale Data Summary Series 3

	Test No.						
	1	2	3	4	5	6	7
Type of Aerosol Base Product	Hairspray	Hairspray	Hairspray	Paint	Furniture polish	Paint	Paint (RVR/McCl) [†]
Pallet Configuration	2 × 2 × 3	2 × 2 × 3	2 × 2 × 3	2 × 2 × 3	2 × 2 × 3	2 × 2 × 2	1 × 2 × 1
Sprinklers	1⅞ in.	0.64 in.	0.64 in.	0.64 in.	0.64 in.	0.64 in.	½ in.
Link Temperature in °F	160	160	160	160	160	160	280
Water Pressure in psi	56	50	25	75	50	75	30
Water Density in gpm/ft ²	0.6	0.8	0.56	0.96	0.8	0.96	0.3
<i>Test Results</i>							
Sprinklers Operated	4	4	18	4	4	4	36
Maximum Ceiling Temperature in °F	1080	1645	1439	1350	1068	1111	2163
Time of First Can Rupture	1:48	1:45	1:46	1:35	1:56	1:47	1:20
1st Sprinkler Activation	1:56	1:54	1:53	1:43	2:27	2:01	1:47
Final Sprinkler Activation	2:00	2:01	4:52	1:47	2:28	2:08	3:24
Est. Product Damage	20%	20%	50%	40%	20%	20%	90%
Comments	Fire controlled in 6–8 min and suppressed by 15 min	Fire fully suppressed in 10 min	Inadequate control led to 18 sprinkler activations; potential for fire spread	Fire marginally controlled, but potential for fire spread	Fire controlled in 5–7 min	Fire well controlled in 4–5 min	Very intense fire; test aborted at 3:20

Note: 1 ft = 0.3048 m; 1 ft² = 0.0929 m²; 1 gpm/ft² = 40.743 L/min · m²; 1 psi = 6.895 kPa; 1 gpm = 3.785 L/min; 160°F = 71°C; 280°F = 138°C.

[†]Rim-vent-release container; methylene chloride solvent.

Table B.1(f) Large-Drop Sprinkler Tests — Large-Scale and Intermediate-Scale Data Summary Series 4

	Test No.				
	1	2	3	4	5
Type of Aerosol Base Product	Paint	Hairspray	Laundry pre-wash	Anti-perspirant	Paint
Pallet Configuration	2-High	3-High	2 × 2 × 2	2 × 2 × 3	2 × 2 × 3
Sprinkler	0.64	0.64	0.64	0.64	0.64
Link Temperature in °F	160	160	160	160	160 (150 RTI) [†]
Water Pressure in psi	75	50	50	75	75
Water Density in gpm/ft ²	0.96	0.8	0.8	0.96	0.96
<i>Test Results</i>					
Sprinklers Operated	4	7	4	7	4
Maximum Ceiling Temperature in °F	1158	1337	1116	1520	895
Time of First Can Rupture	1:30	1:33	2:24	1:45	1:34
1st Sprinkler Activation	1:49	1:44	2:52	1:49	1:43
Final Sprinkler Activation	1:52	3:42	3:09	6:43	1:48
Est. Product Damage	—	—	15%	50%	25%
Comments	Fire well controlled in 3–4 min; suppressed in 15–20 min. No fire spread.	Fire well controlled in 6–7 min, despite 2 sprinkler malfunctions. No fire spread.	Fire well controlled in 5 min; suppressed within 10–15 min. Fire spread unlikely.	Moderate control, fire persisted 25 min; probability for fire spread.	Fire well controlled in 5 min; suppressed in 15–20 min. Fire spread unlikely.

Note: 1 ft = 0.3048 m; 1 ft² = 0.0929 m²; 1 gpm/ft² = 40.743 L/min · m²; 1 psi = 6.895 kPa; 1 gpm = 3.785 L/min; 160°F = 71°C; 280°F = 138°C.

[†]Response Time Index of 150

Table B.1(g) ESFR Tests

	Test No.								
	1	2	3	4	5	6	7	8	9
Aerosol Base Product	Hair spray	Paint	Paint	Paint	Paint	Paint	Hair spray	Hair spray	Paint
Aerosol Product Classification	Level 2	Level 3	Level 3	Level 3	Level 3	Level 3	Level 2	Level 2	Level 3
Array Stack Height	Rack, 18 ft 10 in. (5.7 m)	Rack, 13 ft 10 in. (4.2 m)	Palletized, 15 ft 6 in. (4.7 m)	Rack, 13 ft 7 in. (4.1 m)	Rack, 13 ft 10 in. (4.2 m)	Rack, 13 ft 10 in. (4.2 m)	Rack, 13 ft 10 in. (4.2 m)	Rack, 18 ft 10 in. (5.7 m)	Rack, 13 ft 10 in. (4.2 m)
Ceiling clearance	6 ft 2 in. (1.9 m)	11 ft 2 in. (3.4 m)	9 ft 6 in. (2.9 m)	4 ft 2 in. (1.3 m)	11 ft 2 in. (3.4 m)	15 ft 0 in. (4.5 m)	15 ft 0 in. (4.5 m)	10 ft 0 in. (3 m)	15 ft 0 in. (4.5 m)
No. of Sprinklers above Ignition Point	4	4	4	2	1	1	1	2	1
Time of First Sprinkler Operation in min:sec	1:02	0:42	0:49	0:55	0:35	0:36	0:34	0:56	1:15
Time of Last Sprinkler Operation in min:sec	1:11	1:06	1:36	6:33	0:35	2:06	0:34	3:44	—
Total Sprinklers Operated	4	4	4	5	1	61	1	14	1
Peak Temperature in °F (°C)	1045 (563)	565 (296)	713 (378)	1421 (772)	256 (124)	1447 (786)	223 (106)	995 (535)	200 (93)
Time of First Container Rupture	1:03	1:01	1:29	0:52	None	0:44	0:46	1:01	0:10

Note: All of the above tests, except for Test 9, were conducted with 50 psi (3.45 bar) operating pressure. Test 9 used 75 psi (5.2 bar).